


FIRST FLOOR

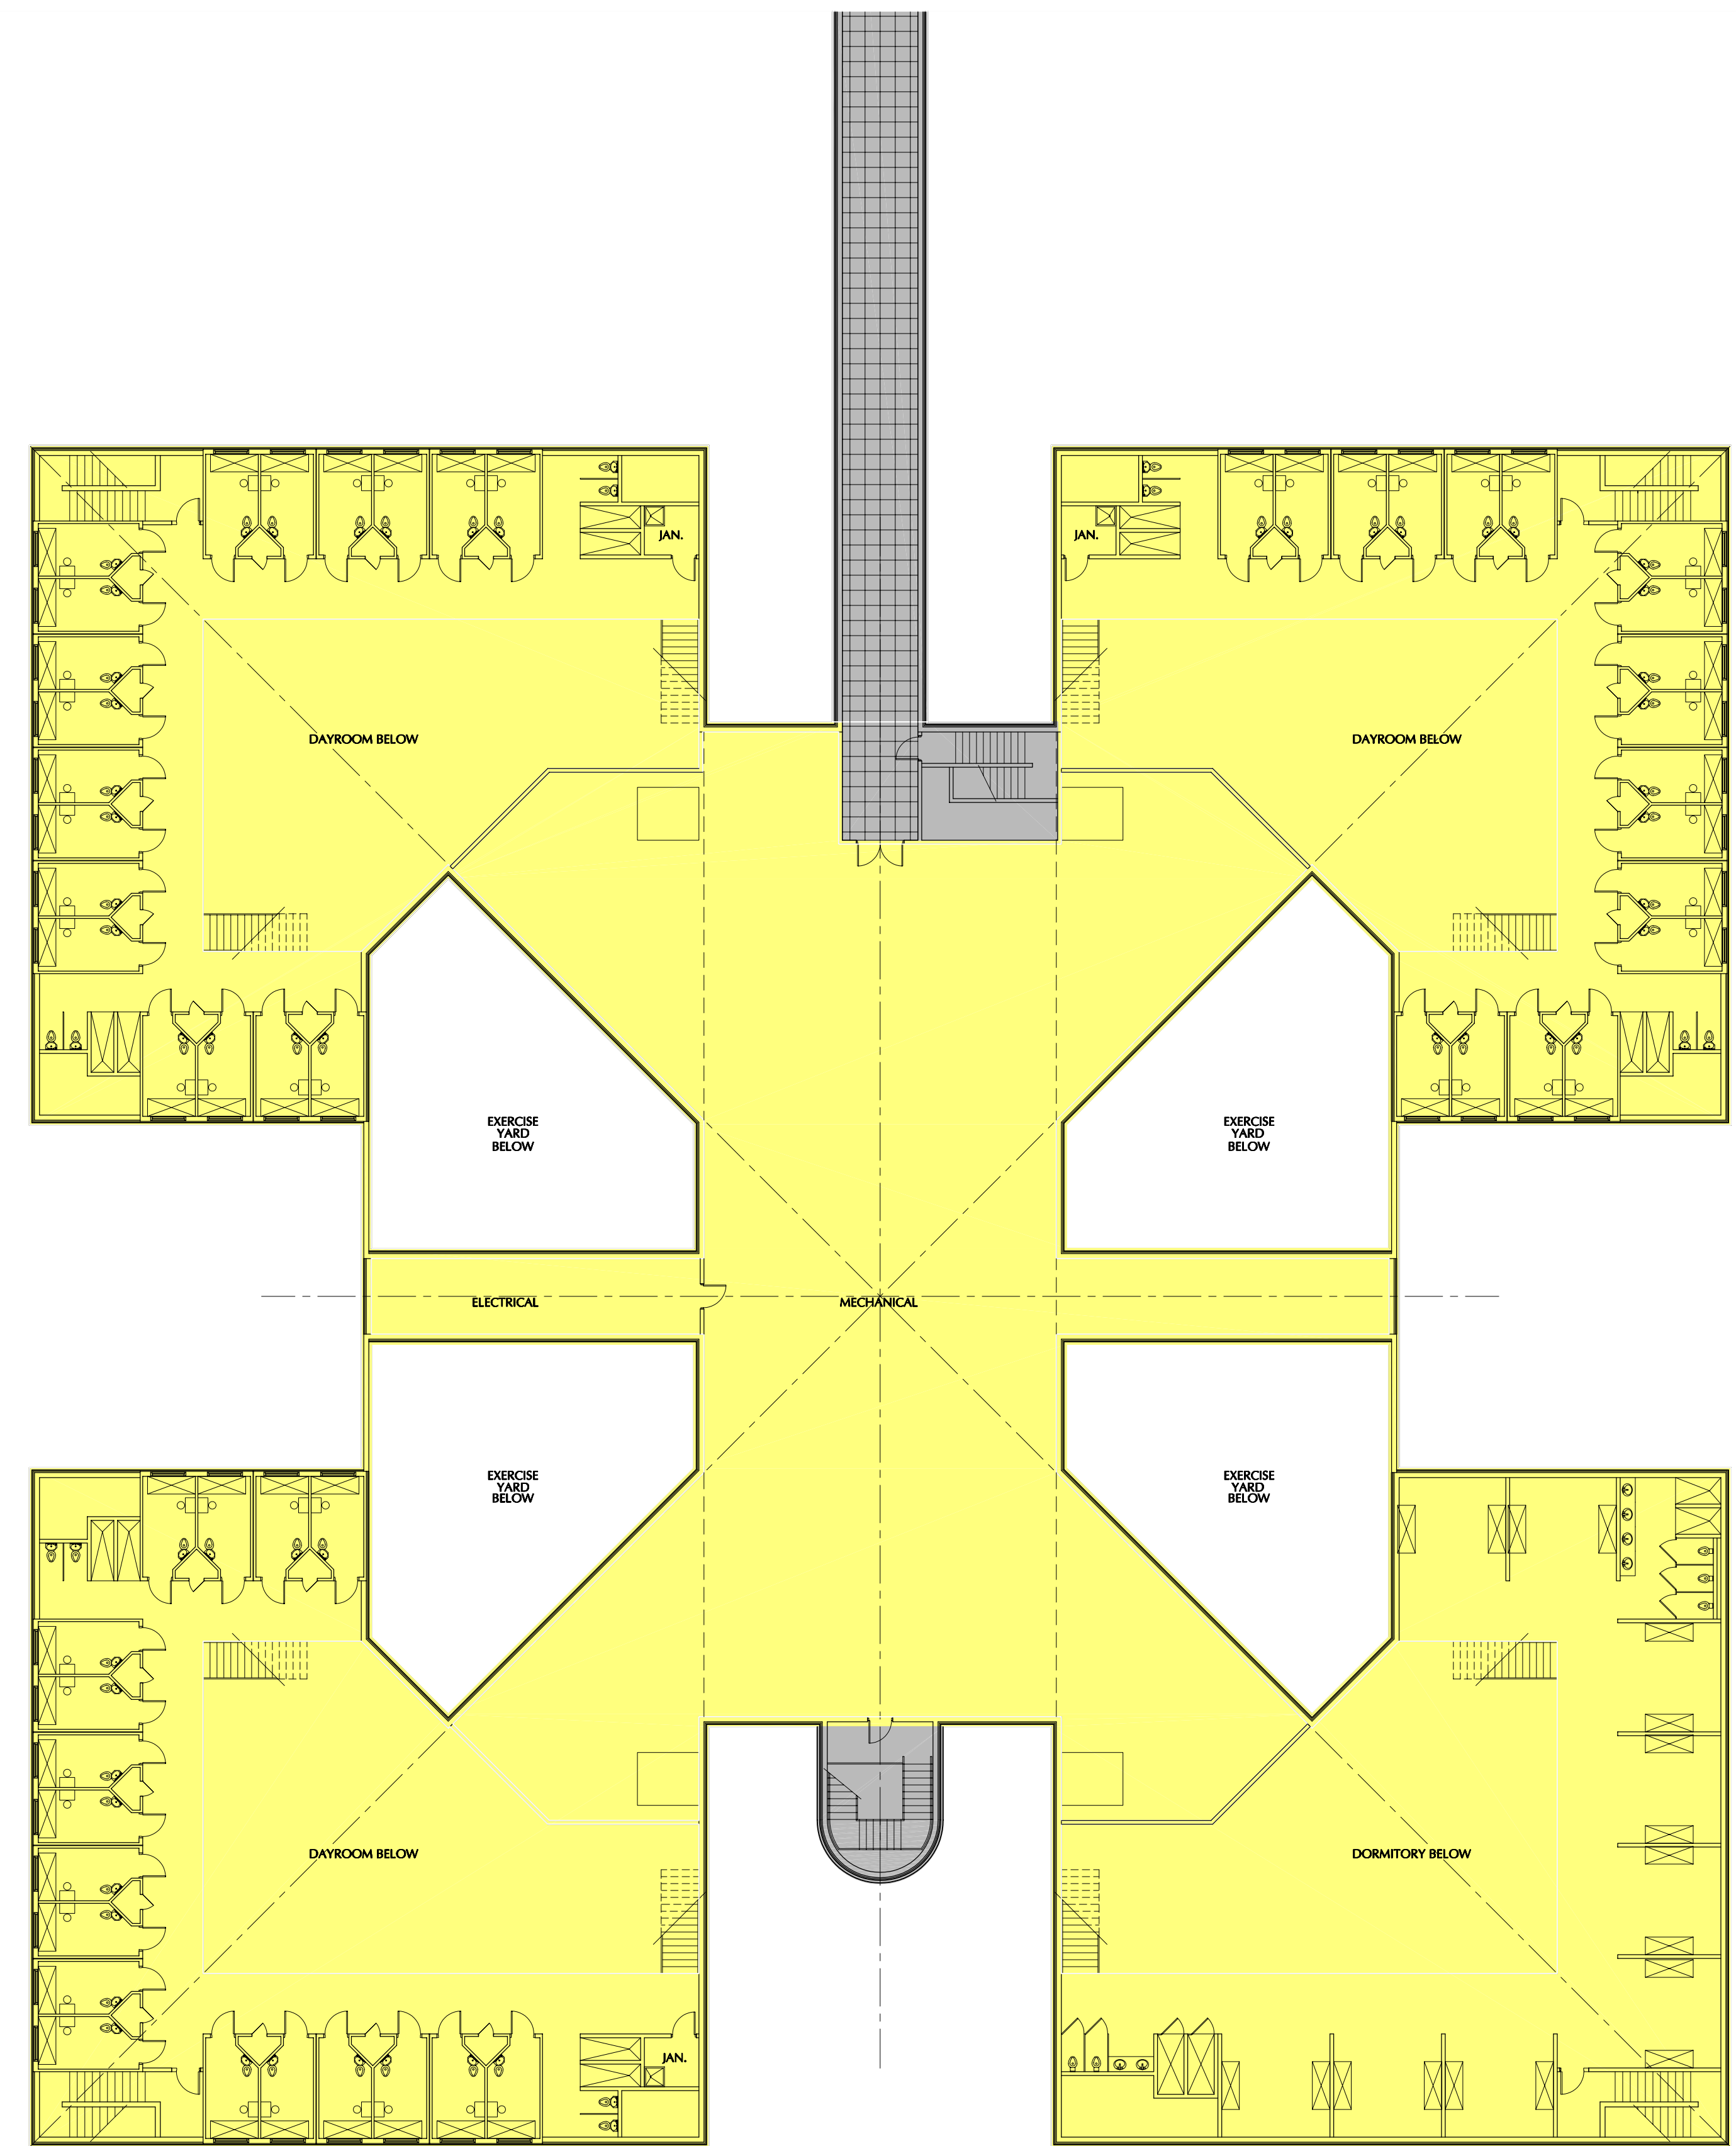

SECOND FLOOR

# COLLIN COUNTY DETENTION FACILITY ADDITION

68,600 TOTAL SQ. FT.

NORTH SCALE: 1/16" = 1'-0"

WIGINTON HOOKER JEFFRY ARCHITECTS