

COLLIN COUNTY TOLL ROAD AUTHORITY
CLARENCE T. DAUGHERTY, P.E. - DIRECTOR OF ENGINEERING
CONCEPT PLAN



US 75/COLLIN COUNTY OUTER LOOP

US 75: FROM 0.25 MILES NORTH OF MELISSA RD TO 0.21 MILES SOUTH OF FM 455
COLLIN COUNTY OUTER LOOP: FROM 0.73 MILES WEST OF US 75 TO 0.86 MILES EAST OF US 75

PROJECT LENGTH - 6.23 MILES

ROADWAY TYPE	DESIGN SPEED
MAINLANES	60-70 MPH
SLIP RAMP	40-50 MPH
DIRECT CONNECTORS	40-50 MPH
FRONTAGE ROADS	40 MPH

HIGHWAY CLASSIFICATION
URBAN FREEWAY

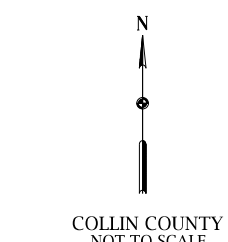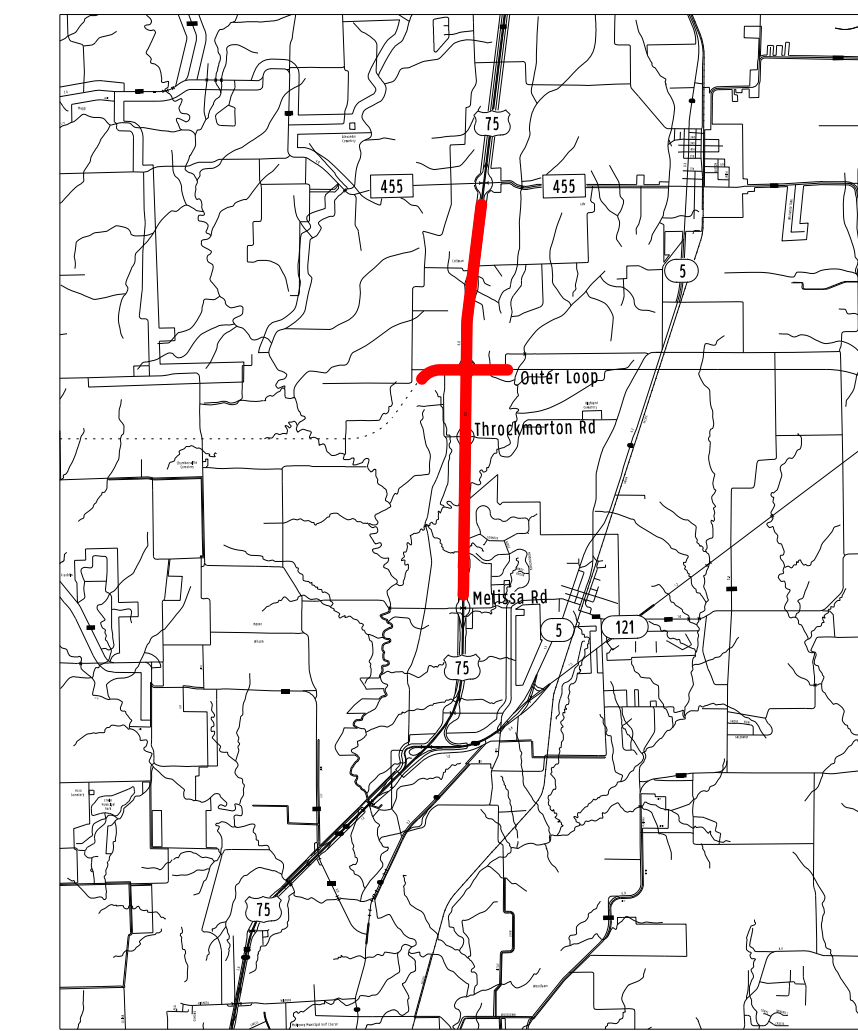

NOT INTENDED FOR
CONSTRUCTION, BIDDING
OR PERMIT PURPOSES.

PRELIMINARY SUBJECT
TO CHANGE BASED ON
FURTHER DEVELOPMENTS
RESULTING FROM
TECHNICAL REVIEW.

DATE: SEPTEMBER 8, 2015
PREPARED BY HNTB
UNDER THE SUPERVISION OF:
RUSSELL K. OZMER, P.E.

SERIAL NO. 91108

TABLE OF CONTENTS:
PLAN

ROLL 1 OF 4



TABLE OF CONTENTS:
PLAN

ROLL 1 OF 4



TABLE OF CONTENTS:
PLAN

COLLIN COUNTY TOLL ROAD AUTHORITY
CLARENCE T. DAUGHERTY, P.E. - DIRECTOR OF ENGINEERING
CONCEPT PLAN

US 75/COLLIN COUNTY OUTER LOOP


US 75: FROM 0.25 MILES NORTH OF MELISSA RD TO 0.21 MILES SOUTH OF FM 455

COLLIN COUNTY OUTER LOOP: FROM 0.73 MILES WEST OF US 75 TO 0.86 MILES EAST OF US 75

PROJECT LENGTH - 6.23 MILES

ROADWAY TYPE	DESIGN SPEED
MAINLANES	60-70 MPH
SLIP RAMP	40-50 MPH
DIRECT CONNECTORS	40-50 MPH
FRONTAGE ROADS	40 MPH

HIGHWAY CLASSIFICATION
URBAN FREEWAY

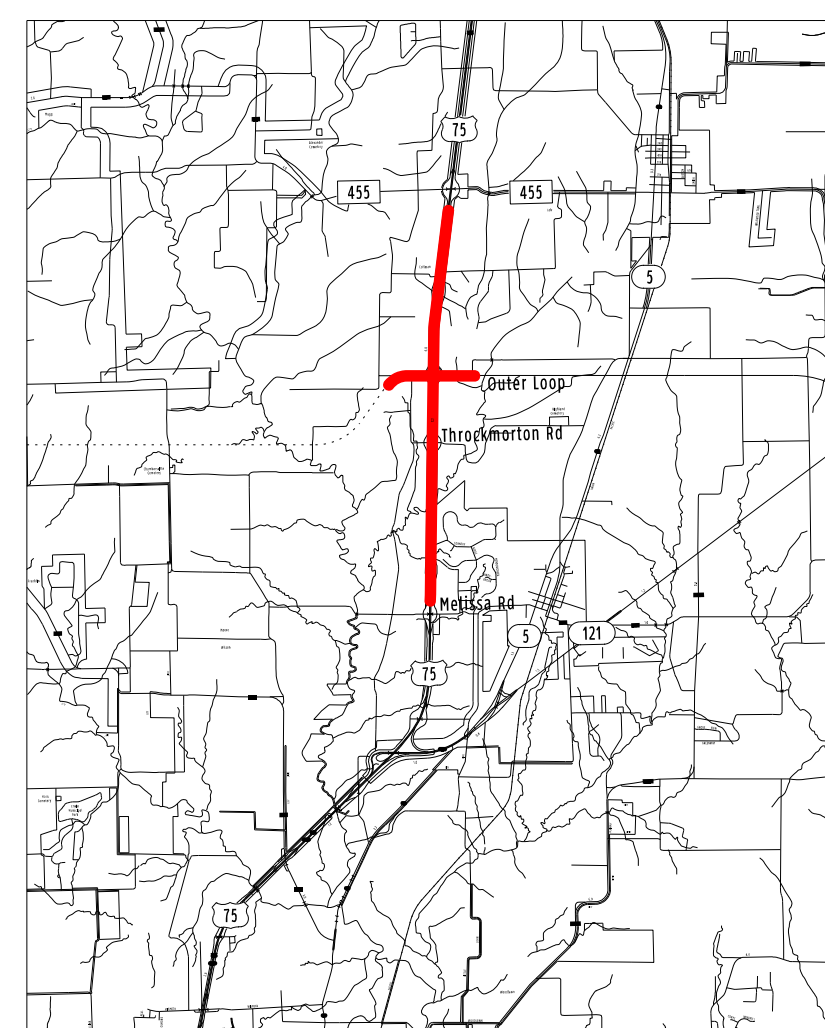

COLLIN COUNTY
NOT TO SCALE

PRELIMINARY SUBJECT
TO CHANGE BASED ON
FURTHER DEVELOPMENTS
RESULTING FROM
TECHNICAL REVIEW.

DATE: SEPTEMBER 8, 2015
PREPARED BY HNTB
UNDER THE SUPERVISION OF:
RUSSELL K. OZMER, P.E.

TABLE OF CONTENTS:
PLAN


ROLL
1-4

SERIAL NO. 91108


ROLL 2 OF 4




HNTB Corporation
The HNTB Companies
Engineers Architects Planners

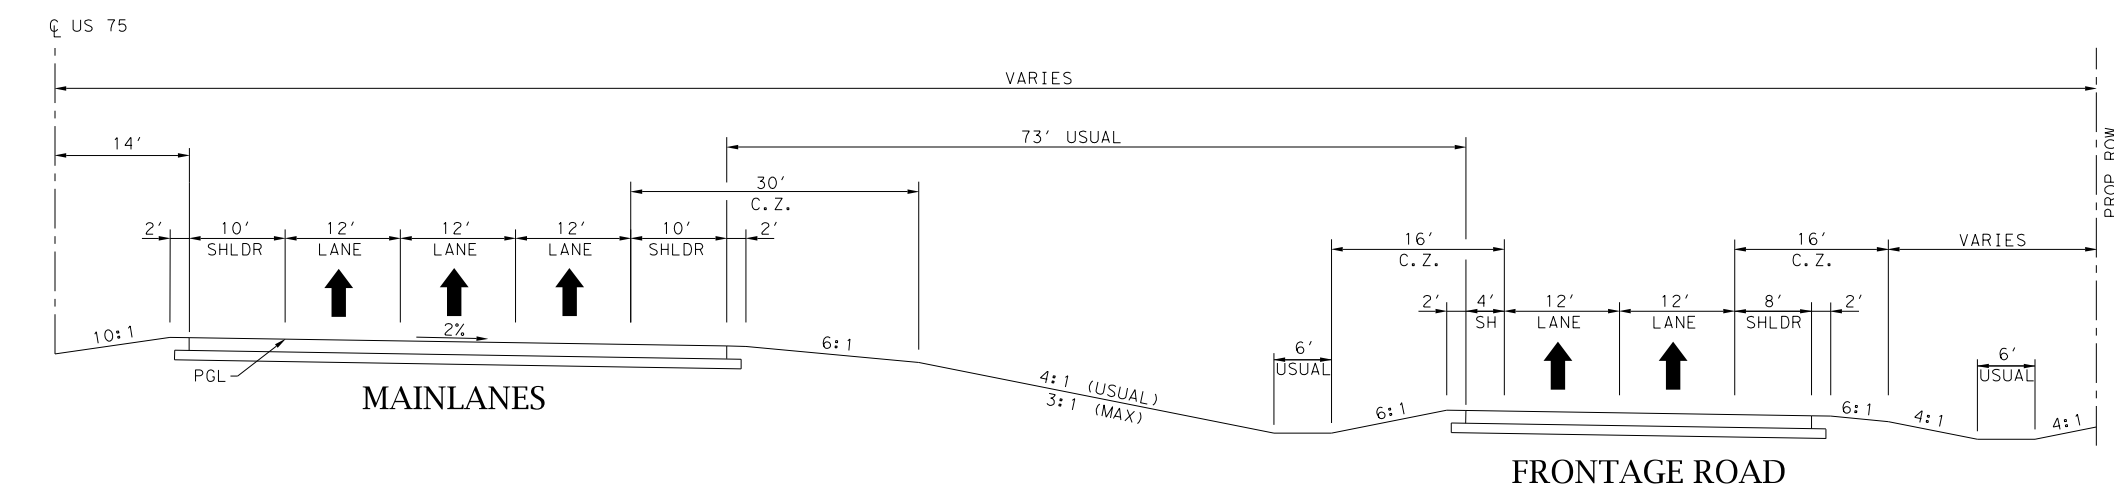

PROPOSED TXDOT TYPICAL HALF SECTION
US 75 SCHEMATIC

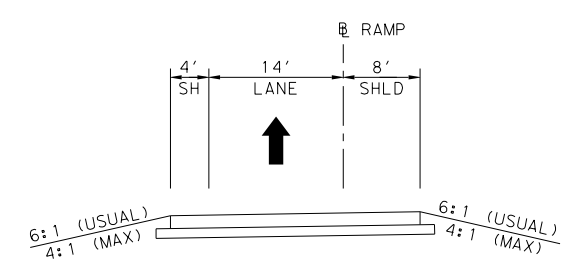

PROPOSED TYPICAL SECTION
RAMP

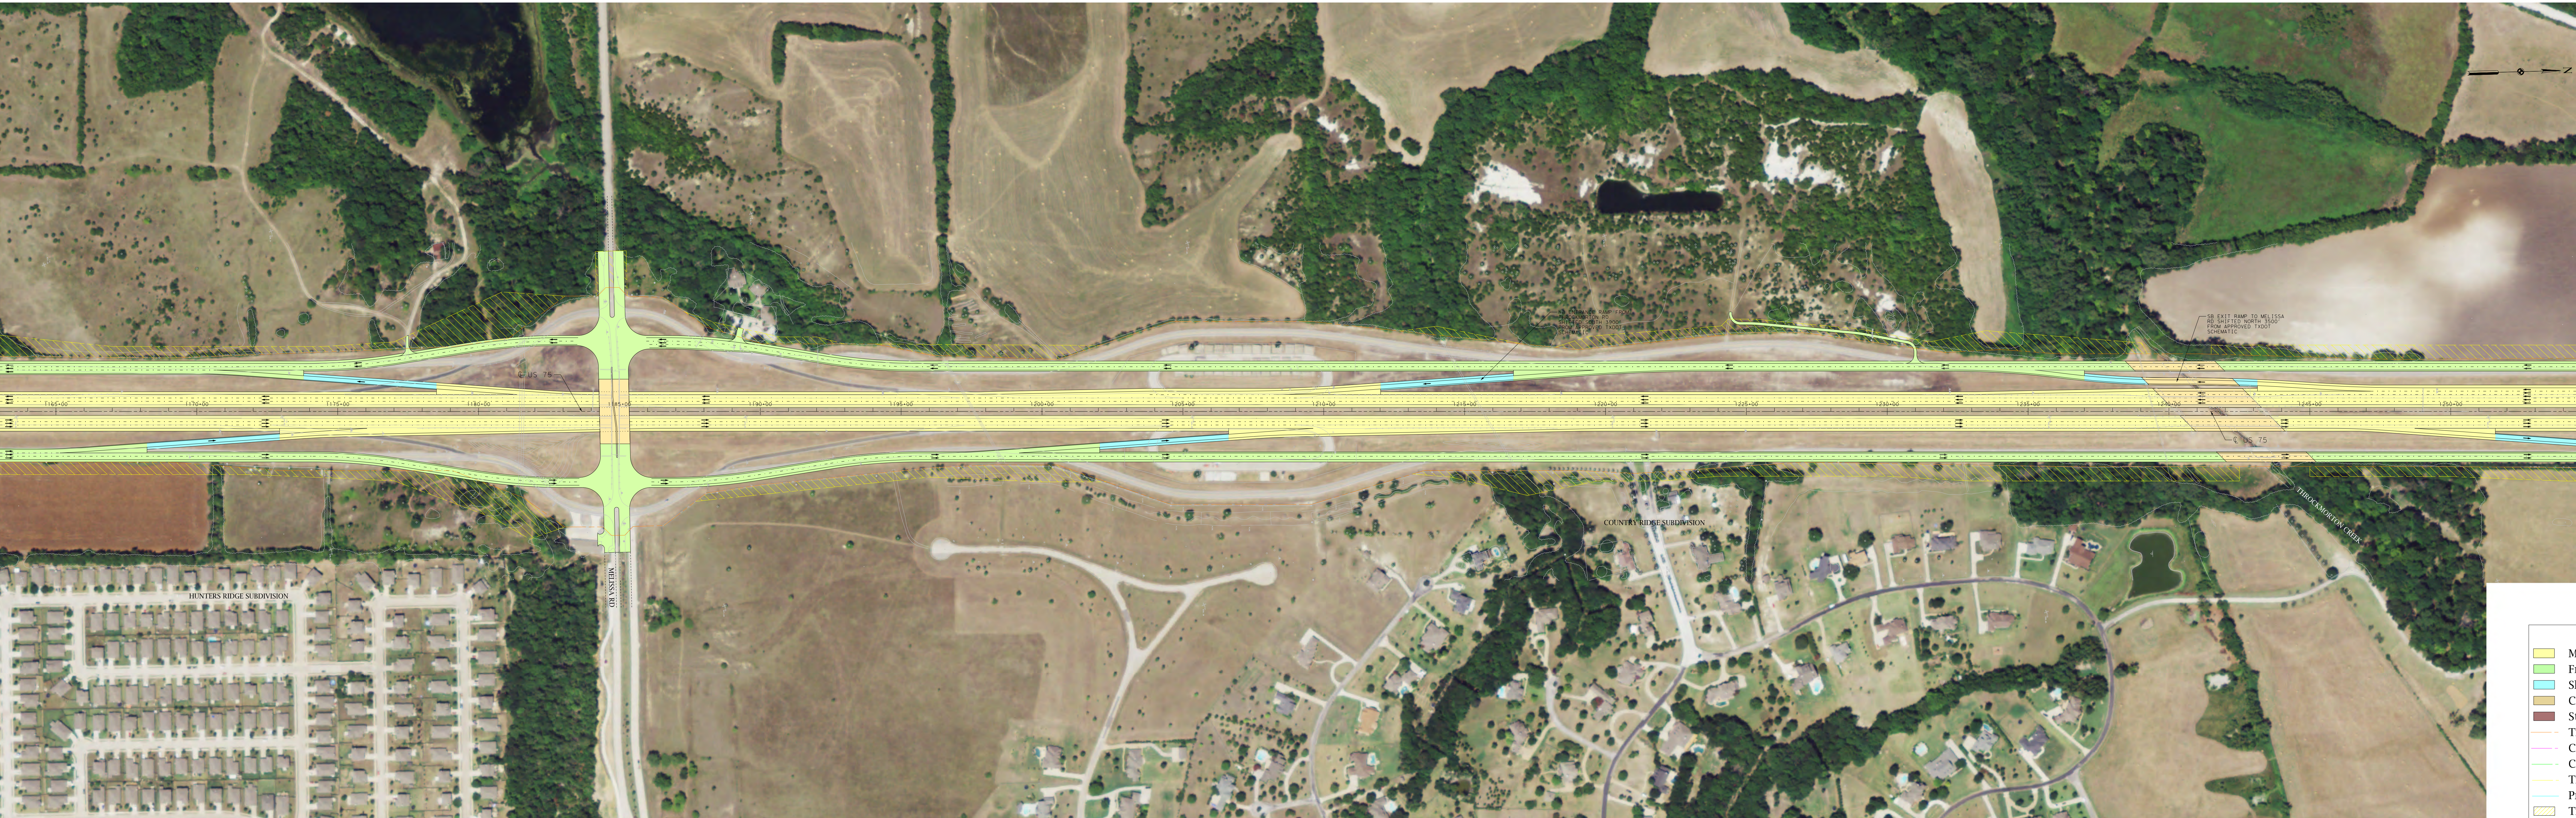

- LEGEND
- Mainlane
 - Frontage Road / Cross-Streets
 - Slip Ramp / Direct Connector
 - Concrete Bridge Structure
 - Steel Bridge Structure
 - TxDOT Existing ROW
 - CCTRA Existing ROW
 - CCTRA Proposed ROW
 - TxDOT Proposed ROW
 - Property Line
 - TxDOT ROW Acquisition Area
 - CCTRA ROW Acquisition Area
 - Proposed Centerline / Baseline

DATE: SEPTEMBER 8, 2015
PREPARED BY HNTB
UNDER THE SUPERVISION OF:
RUSSELL K. OZMER, P.E.

TABLE OF CONTENTS:
PLAN

ROLL
1-4

SERIAL NO. 91108

ROLL 2 OF 4



HNTB Corporation
The HNTB Companies
Engineers Architects Planners



COLLIN COUNTY TOLL ROAD AUTHORITY
CLARENCE T. DAUGHERTY, P.E. - DIRECTOR OF ENGINEERING
CONCEPT PLAN

US 75/COLLIN COUNTY OUTER LOOP


US 75: FROM 0.25 MILES NORTH OF MELISSA RD TO 0.21 MILES SOUTH OF FM 455

COLLIN COUNTY OUTER LOOP: FROM 0.73 MILES WEST OF US 75 TO 0.86 MILES EAST OF US 75

PROJECT LENGTH - 6.23 MILES

ROADWAY TYPE	DESIGN SPEED
MAINLANES	60-70 MPH
SLIP RAMP	40-50 MPH
DIRECT CONNECTORS	40-50 MPH
FRONTAGE ROADS	40 MPH

HIGHWAY CLASSIFICATION
URBAN FREEWAY

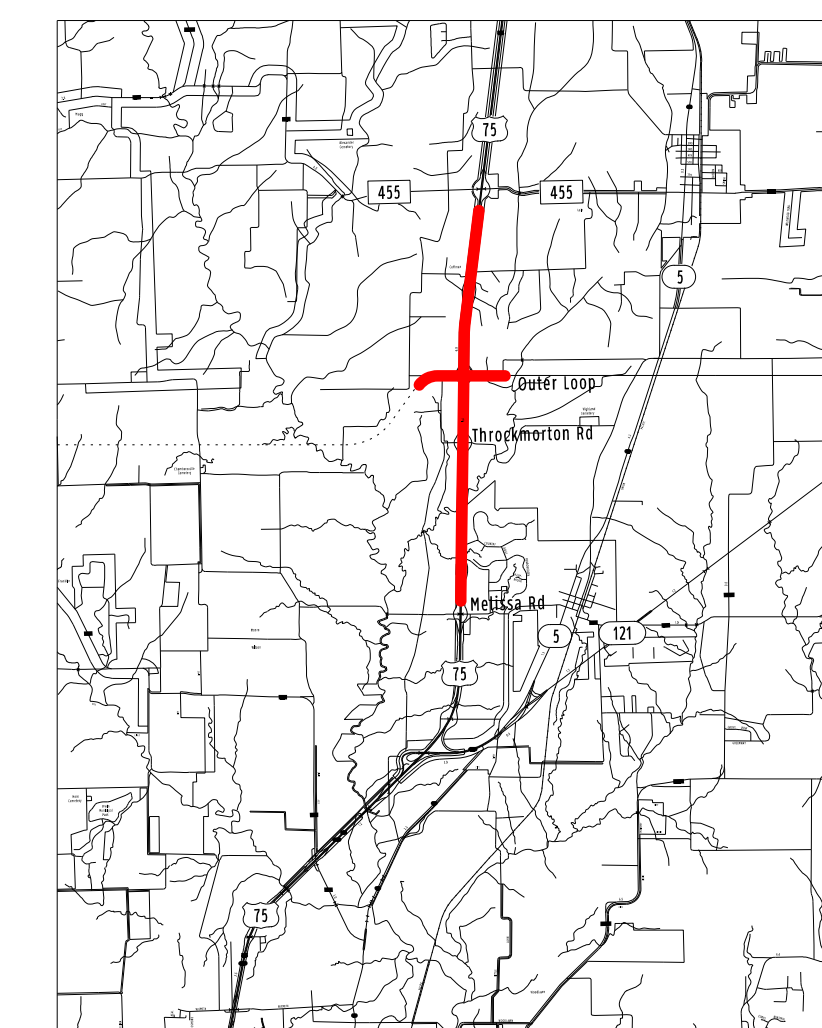

COLLIN COUNTY
NOT TO SCALE

PRELIMINARY SUBJECT
TO CHANGE BASED ON
FURTHER DEVELOPMENTS
RESULTING FROM
TECHNICAL REVIEW.

COLLIN COUNTY TOLL ROAD AUTHORITY
CLARENCE T. DAUGHERTY, P.E. - DIRECTOR OF ENGINEERING
CONCEPT PLAN

US 75/COLLIN COUNTY OUTER LOOP



US 75: FROM 0.25 MILES NORTH OF MELISSA RD TO 0.21 MILES SOUTH OF FM 455

COLLIN COUNTY OUTER LOOP: FROM 0.73 MILES WEST OF US 75 TO 0.86 MILES EAST OF US 75

PROJECT LENGTH - 6.23 MILES

ROADWAY TYPE	DESIGN SPEED
MAINLANES	60-70 MPH
SLIP RAMP	40-50 MPH
DIRECT CONNECTORS	40-50 MPH
FRONTAGE ROADS	40 MPH

HIGHWAY CLASSIFICATION
URBAN FREEWAY

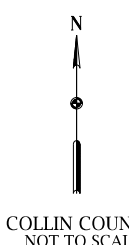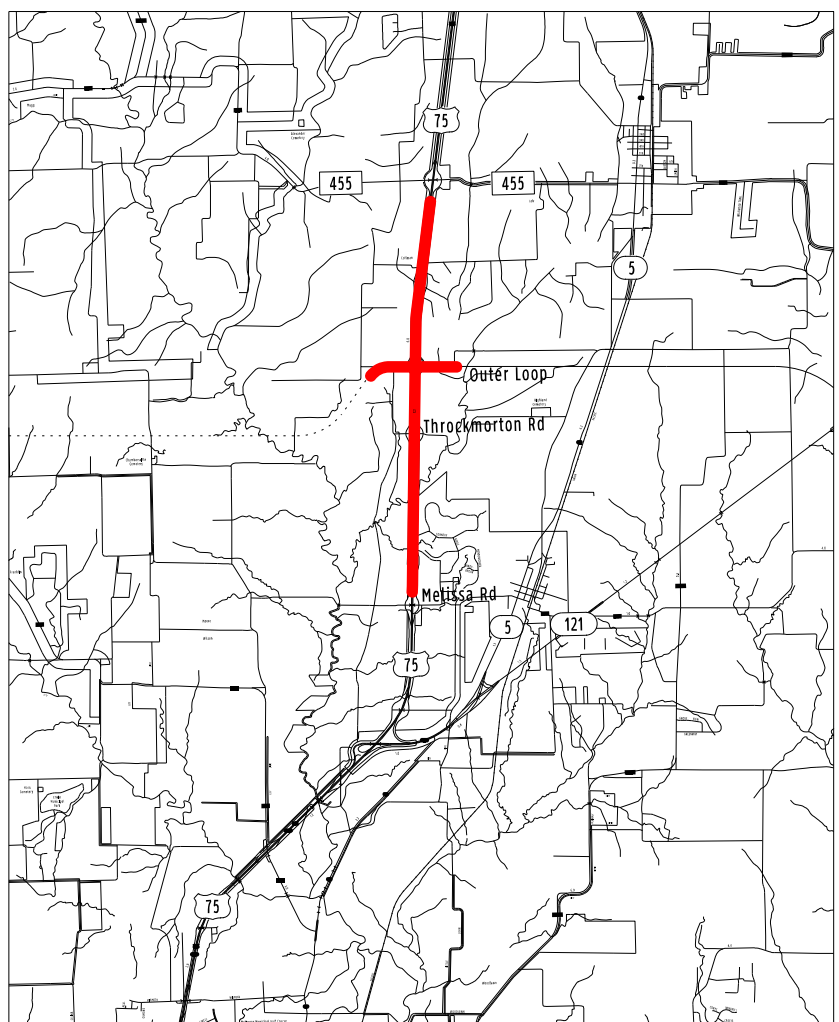

NOT INTENDED FOR
CONSTRUCTION, BIDDING
OR PERMIT PURPOSES.

PRELIMINARY SUBJECT
TO CHANGE BASED ON
FURTHER DEVELOPMENTS
RESULTING FROM
TECHNICAL REVIEW.

DATE: SEPTEMBER 8, 2015
PREPARED BY HNTB
UNDER THE SUPERVISION OF:
RUSSELL K. OZMER, P.E.

TABLE OF CONTENTS:
PLAN







ROLL
1-4

SERIAL NO. 91108

ROLL 3 OF 4



HNTB Corporation
The HNTB Companies
Engineers, Architects, Planners

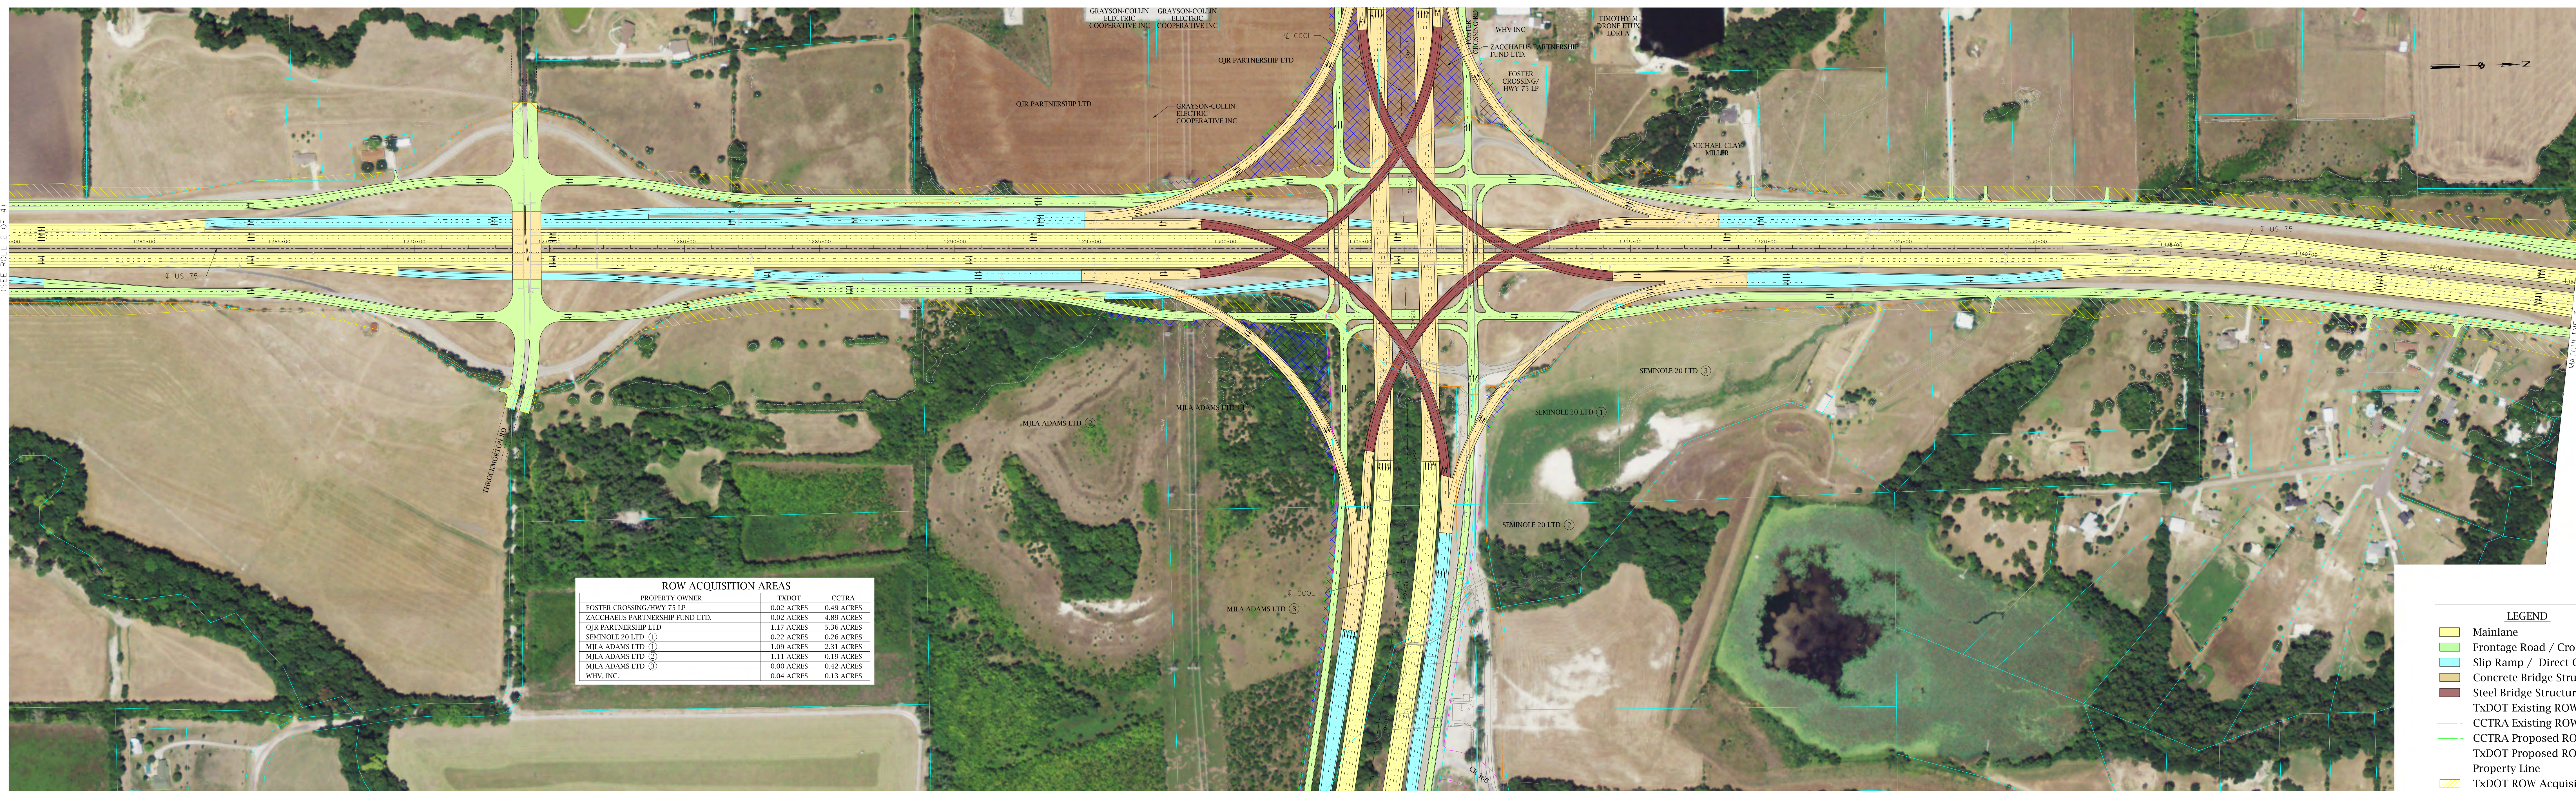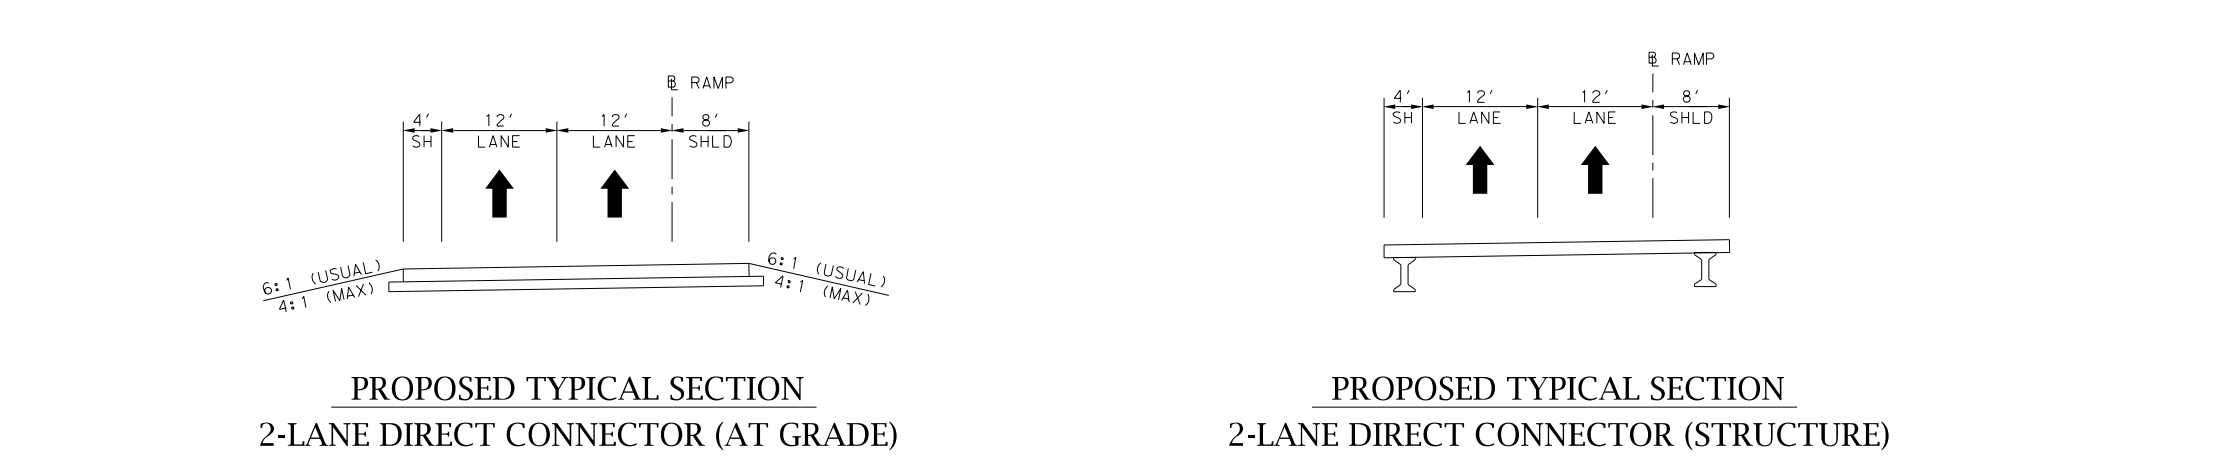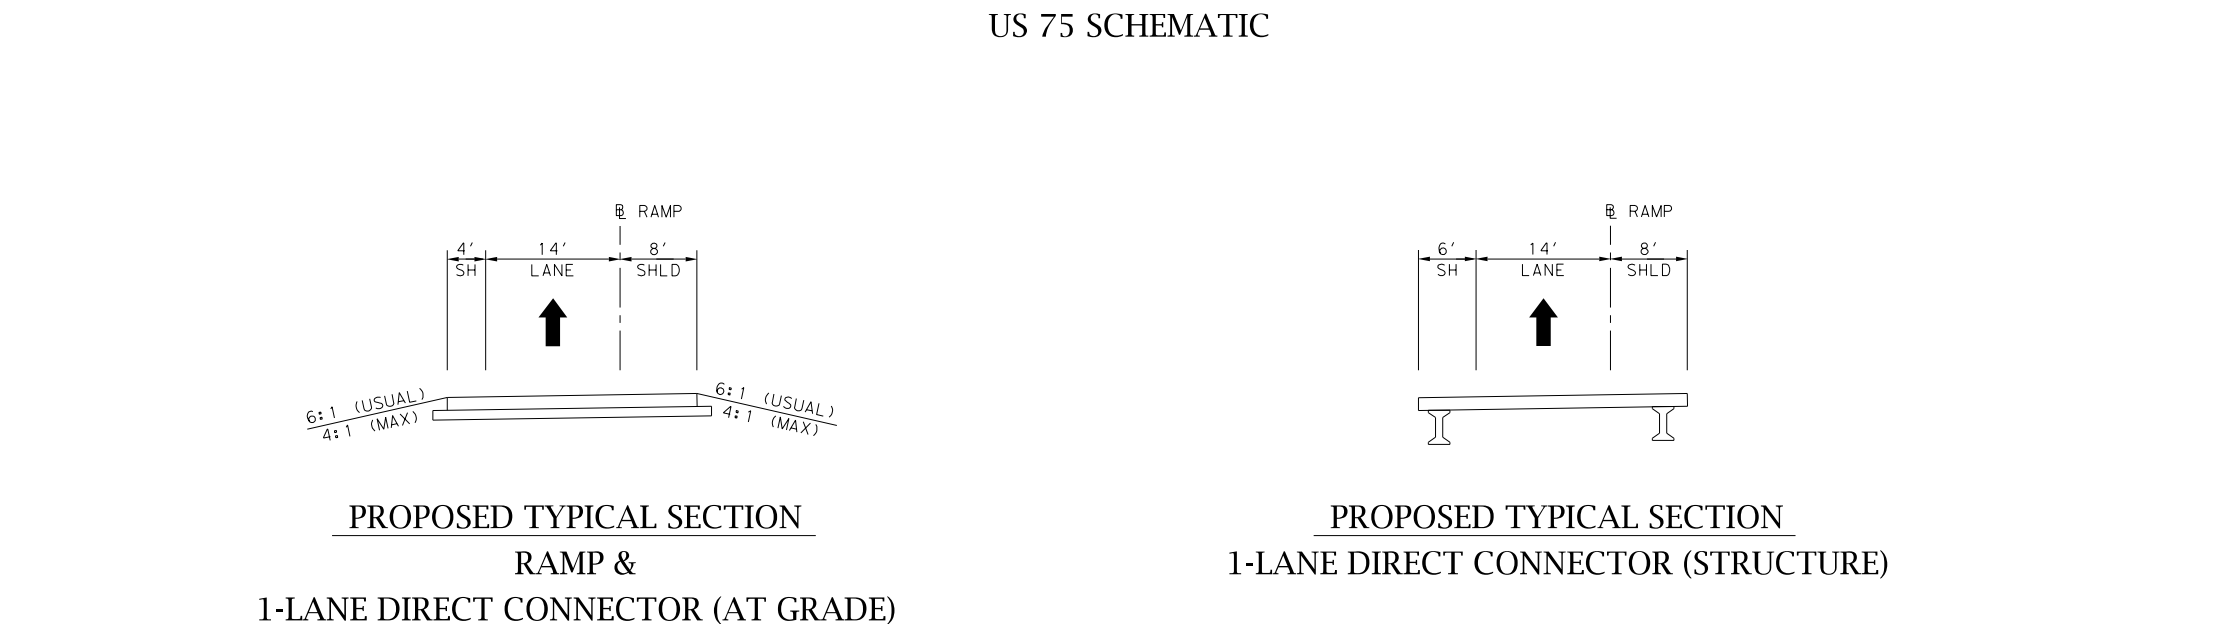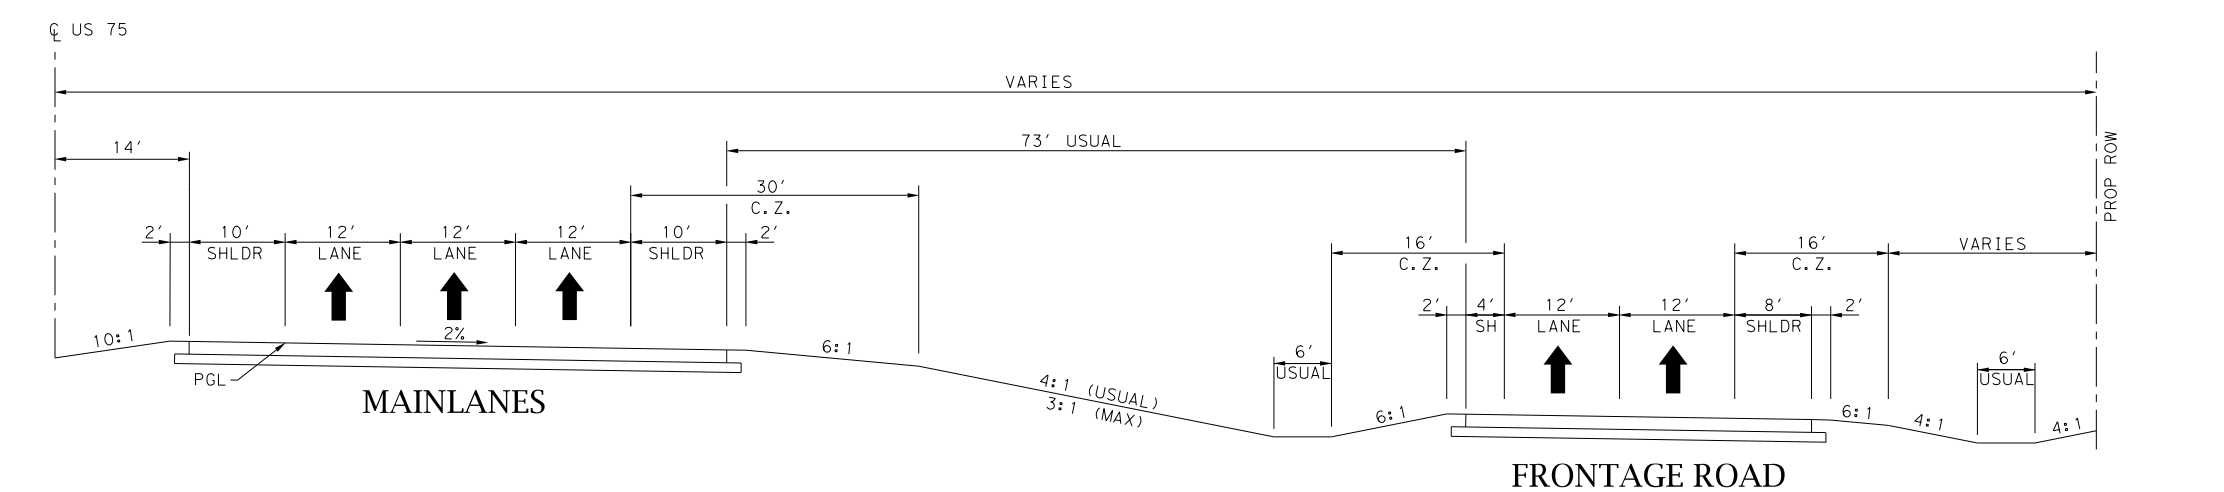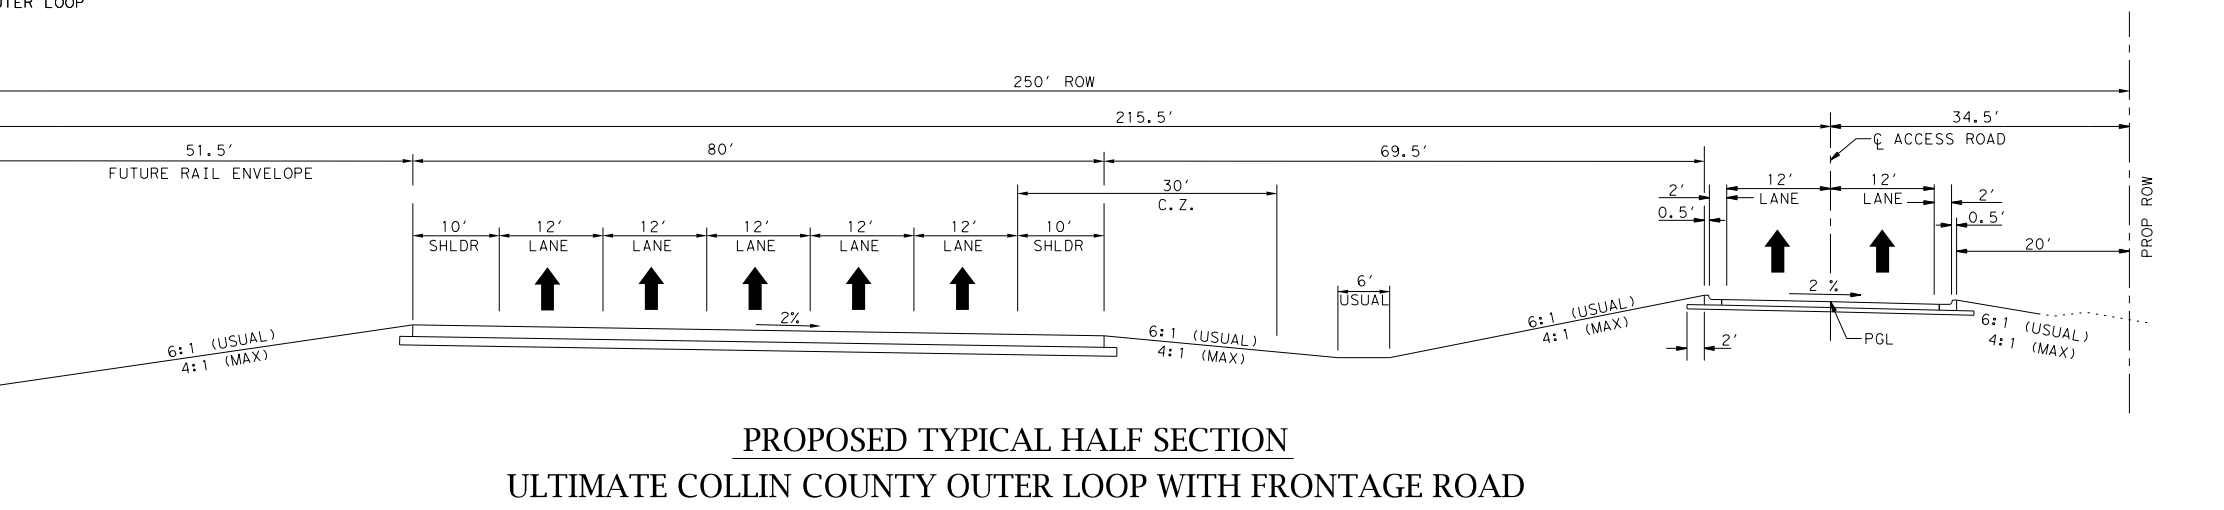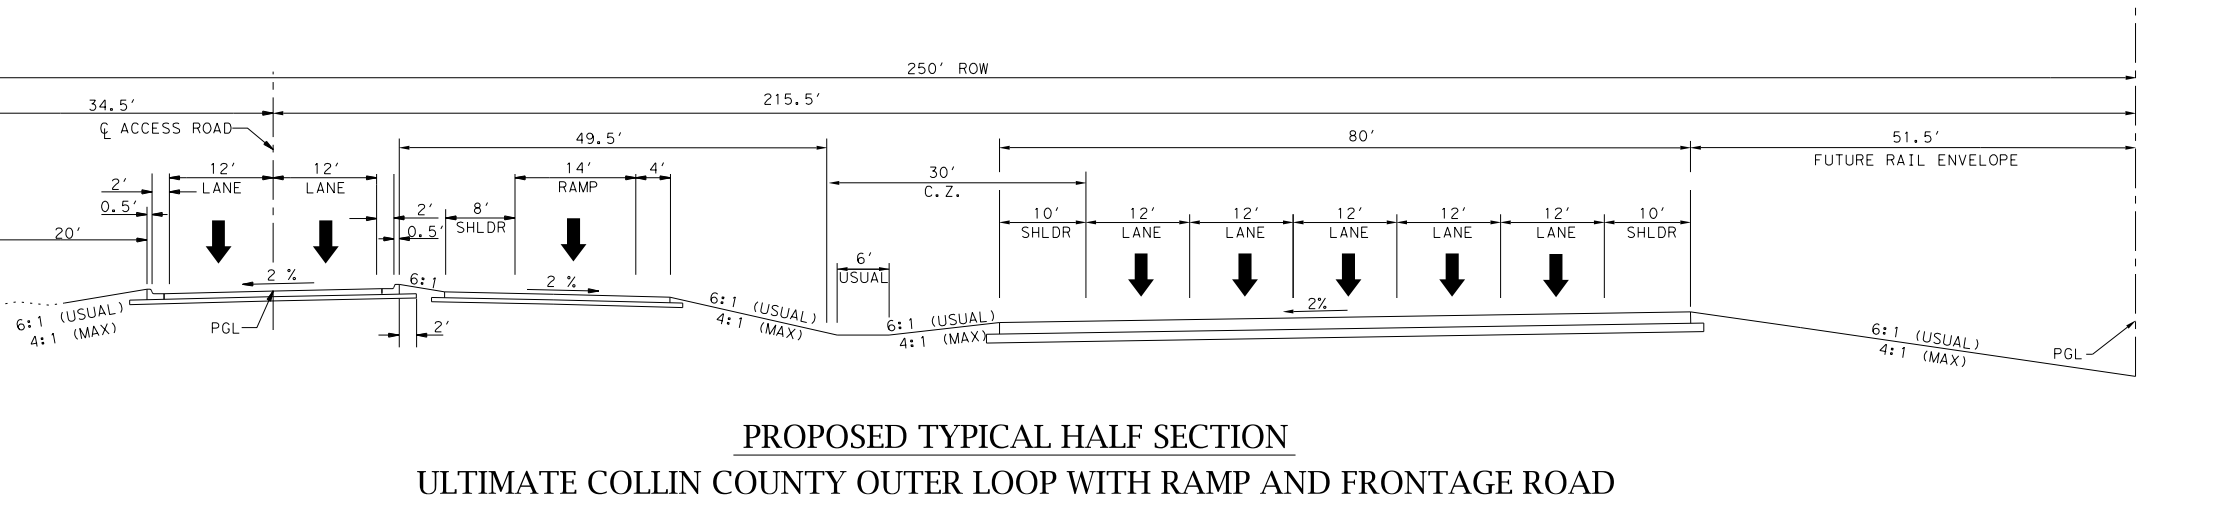

PROPERTY OWNER	TXDOT	CCTRA
FOSTER CROSSING/HWY 75 LP	0.02 ACRES	0.49 ACRES
ZACHARIAUS PARTNERSHIP FUND LTD.	0.02 ACRES	4.89 ACRES
QJR PARTNERSHIP LTD	1.17 ACRES	5.36 ACRES
SEMINOLE 20 LTD ①	0.22 ACRES	0.26 ACRES
MILA ADAMS LTD ①	1.09 ACRES	2.31 ACRES
MILA ADAMS LTD ②	1.11 ACRES	0.19 ACRES
MILA ADAMS LTD ③	0.00 ACRES	0.42 ACRES
WHV, INC.	0.04 ACRES	0.13 ACRES

LEGEND	
	Mainlane
	Frontage Road / Cross-Streets
	Slip Ramp / Direct Connector
	Concrete Bridge Structure
	Steel Bridge Structure
	TxDOT Existing ROW
	CCTRA Existing ROW
	CCTRA Proposed ROW
	TxDOT Proposed ROW
	Property Line
	TxDOT ROW Acquisition Area
	CCTRA ROW Acquisition Area
	Proposed Centerline / Baseline

DATE: SEPTEMBER 8, 2015
PREPARED BY HNTB
UNDER THE SUPERVISION OF:
RUSSELL K. OZMER, P.E.

TABLE OF CONTENTS:
PLAN

ROLL
1-4

SERIAL NO. 91108

ROLL 3 OF 4



HNTB Corporation
The HNTB Companies
Engineers, Architects, Planners



