

COLLIN COUNTY OUTER LOOP
HASE III: FUTURE EAST BOUND FRONTAGE ROAD
FM 2478 TO WEST OF US 75

ROADWAY FUNCTIONAL CLASSIFICATION: URBAN FREEWAY

NEW FACILITY

DESIGN SPEED (MAINLANES): 70 MPH

DESIGN SPEED (OUTER LOOP EBFR): 45 MPH

DESIGN SPEED (RAMPS): 50 MPH


DESIGN SPEED (CR 52,51,53,1117): 40 MPH

NET LENGTH OF PROJECT: 7.97 MILES

SCHEMATIC SCALE: HORIZ: 1"=100' VERT: 1"=20'




AERIAL PHOTO DATE: 2015

LOCATION MAP

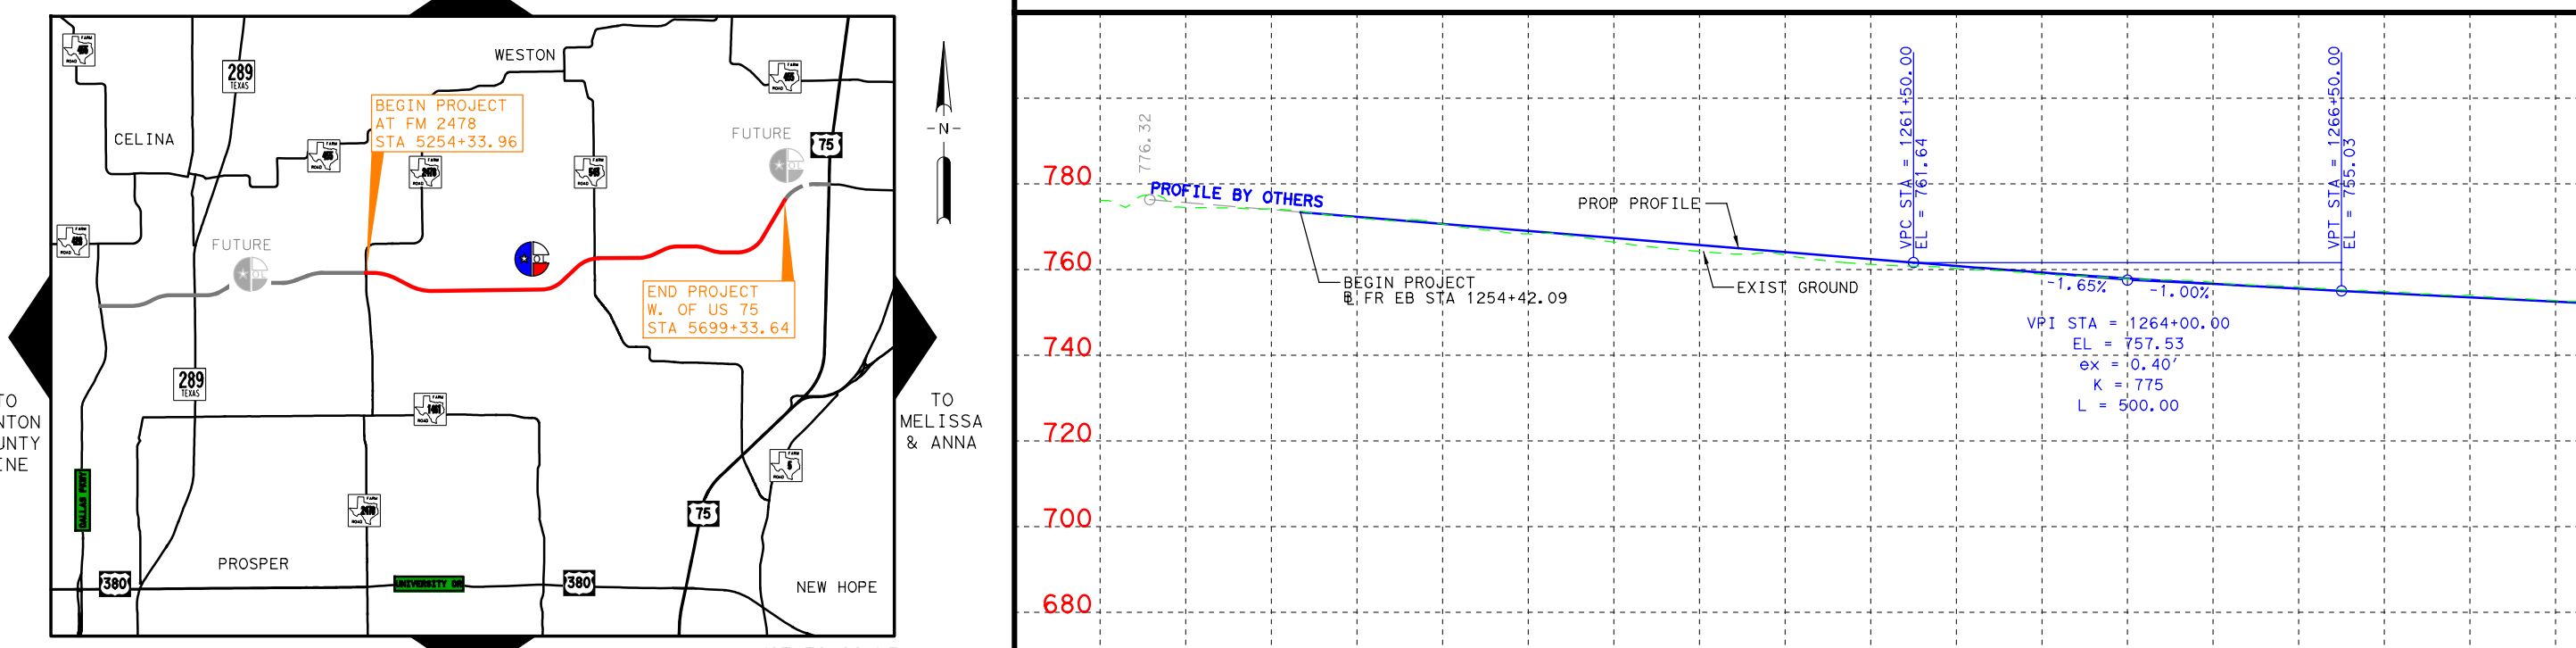

FGEND


- [illegible]

   

COLLIN COUNTY OUTER LOOP
 PHASE III: FUTURE EAST BOUND FRONTAGE ROAD
 FM 2478 TO WEST OF US 75

ROADWAY FUNCTIONAL CLASSIFICATION:		URBAN	FREEWAY
ROADWAY CONSTRUCTION TYPE:		NEW FACILITY	
DESIGN SPEED (MAINLANES):		70 MPH	
DESIGN SPEED (OUTER LOOP EBFR):		45 MPH	
DESIGN SPEED (RAMPS):		50 MPH	
DESIGN SPEED (CR 52,51,53,1117):		40 MPH	
NET LENGTH OF PROJECT:		7.97 MILES	
SCHEMATIC SCALE:		HORIZ: 1"=100'	VERT: 1"=20'
AERIAL PHOTO DATE:		2015	

LOCATION MAP

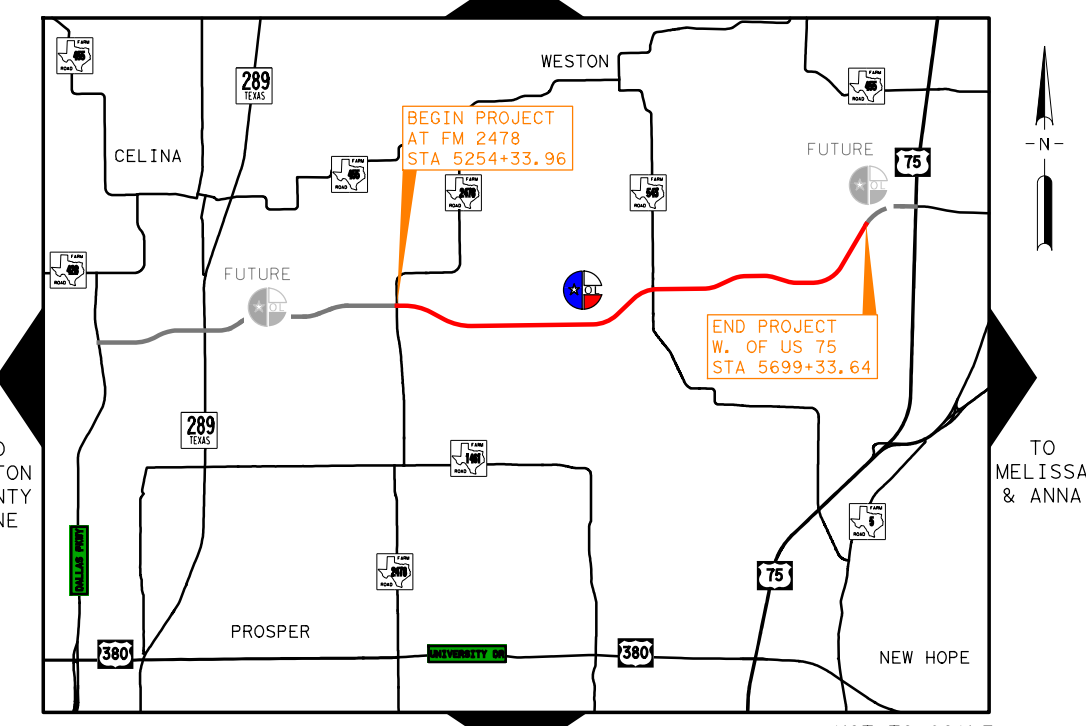

LEGEND

- [illegible]

The horizontal scale is a bar labeled 'HORIZONTAL SCALE' with markings at 0, 50, 100, 200, and 300. The vertical scale is a bar labeled 'VERTICAL SCALE' with markings at 0, 10, 20, 40, and 60.