
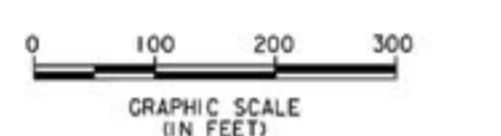
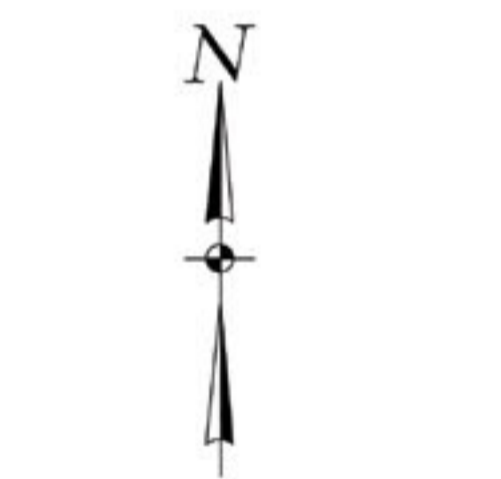
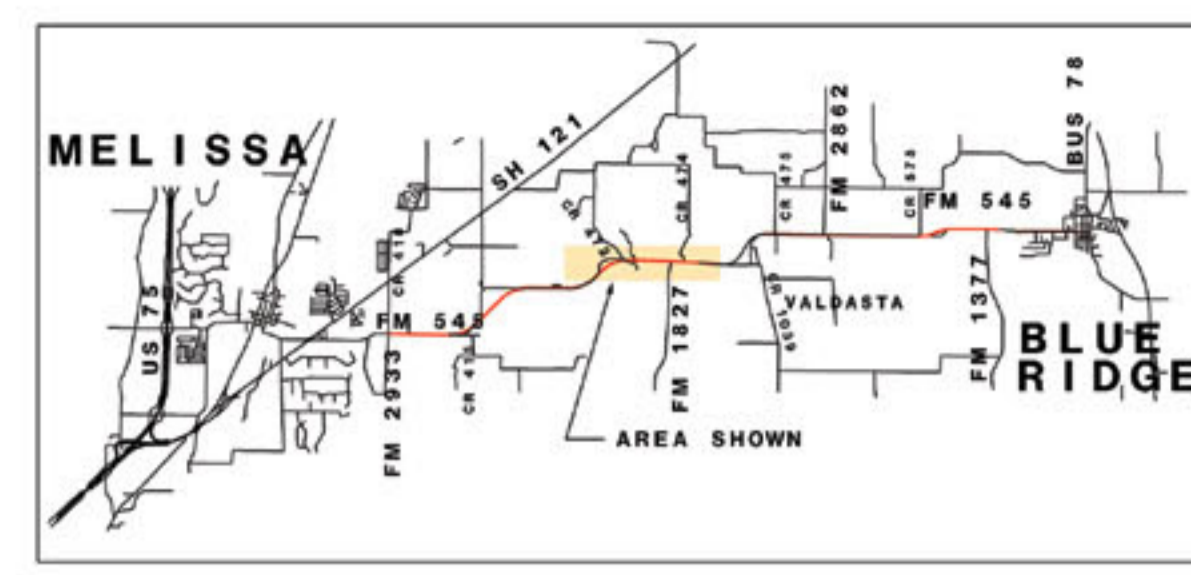
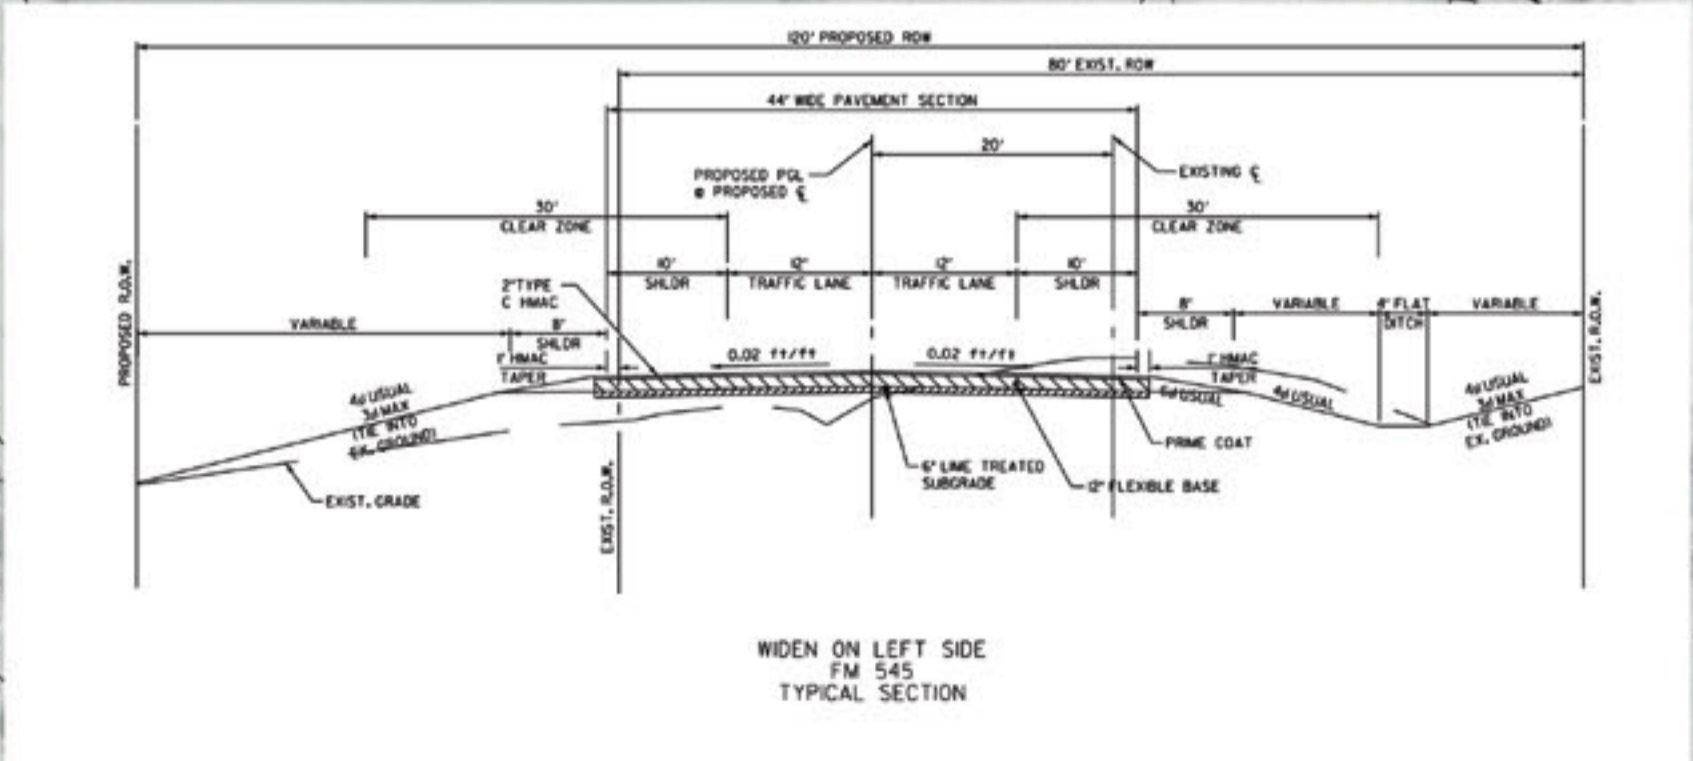
 



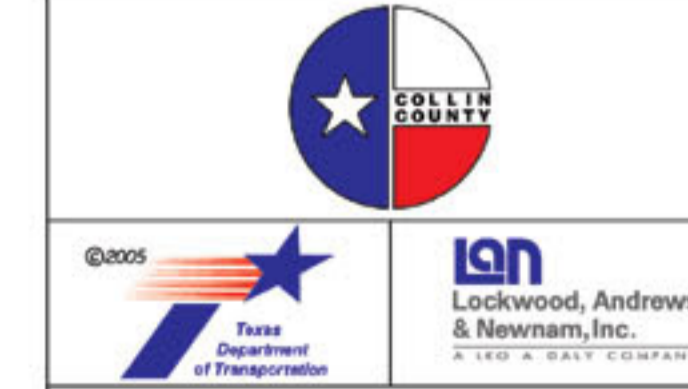
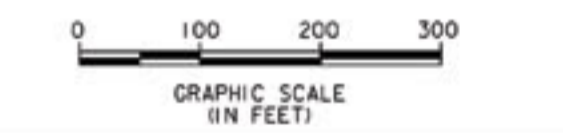
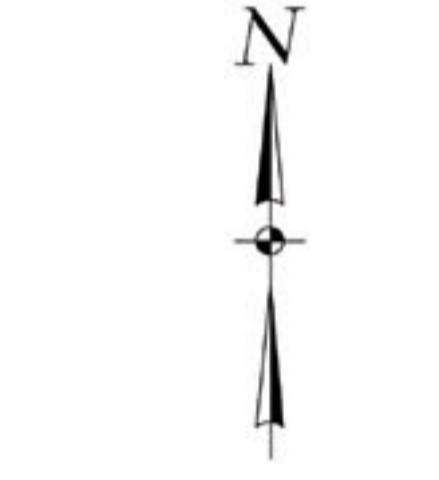
- LEGEND**
-  NEW PAVEMENT
  -  PROPOSED ROW
  -  EXISTING ROW
  -  CENTER LINE
  -  PROPERTY LINE



FM 545  
MELISSA TO BLUE RIDGE  
RECOMMENDED IMPROVEMENTS



- LEGEND**
-  NEW PAVEMENT
  -  PROPOSED ROW
  -  EXISTING ROW
  -  CENTER LINE
  -  PROPERTY LINE



FM 545  
MELISSA TO BLUE RIDGE  
RECOMMENDED IMPROVEMENTS