

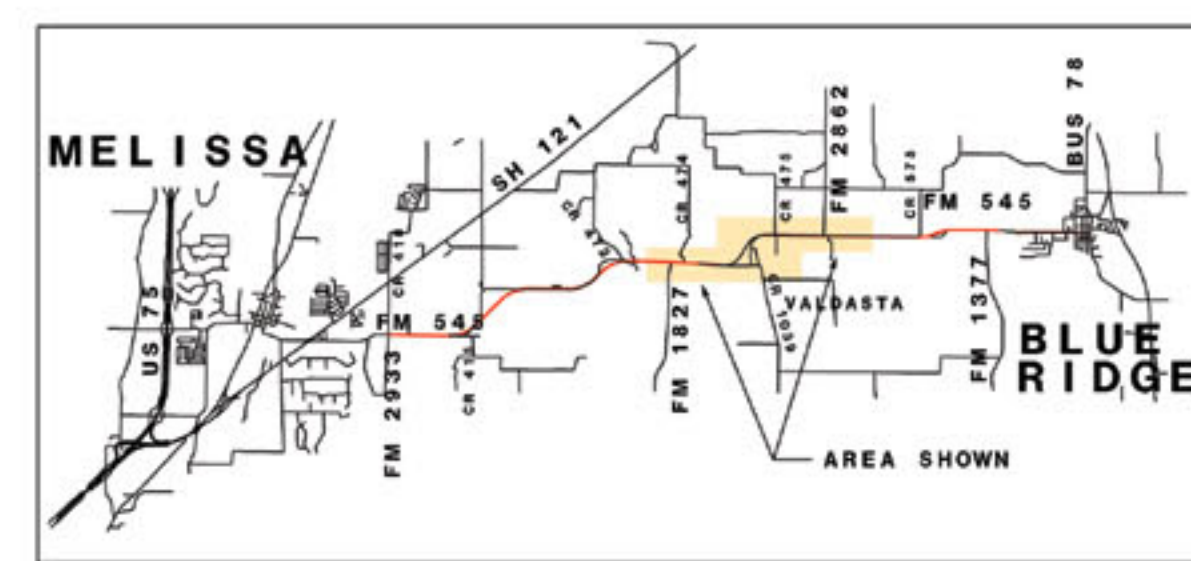
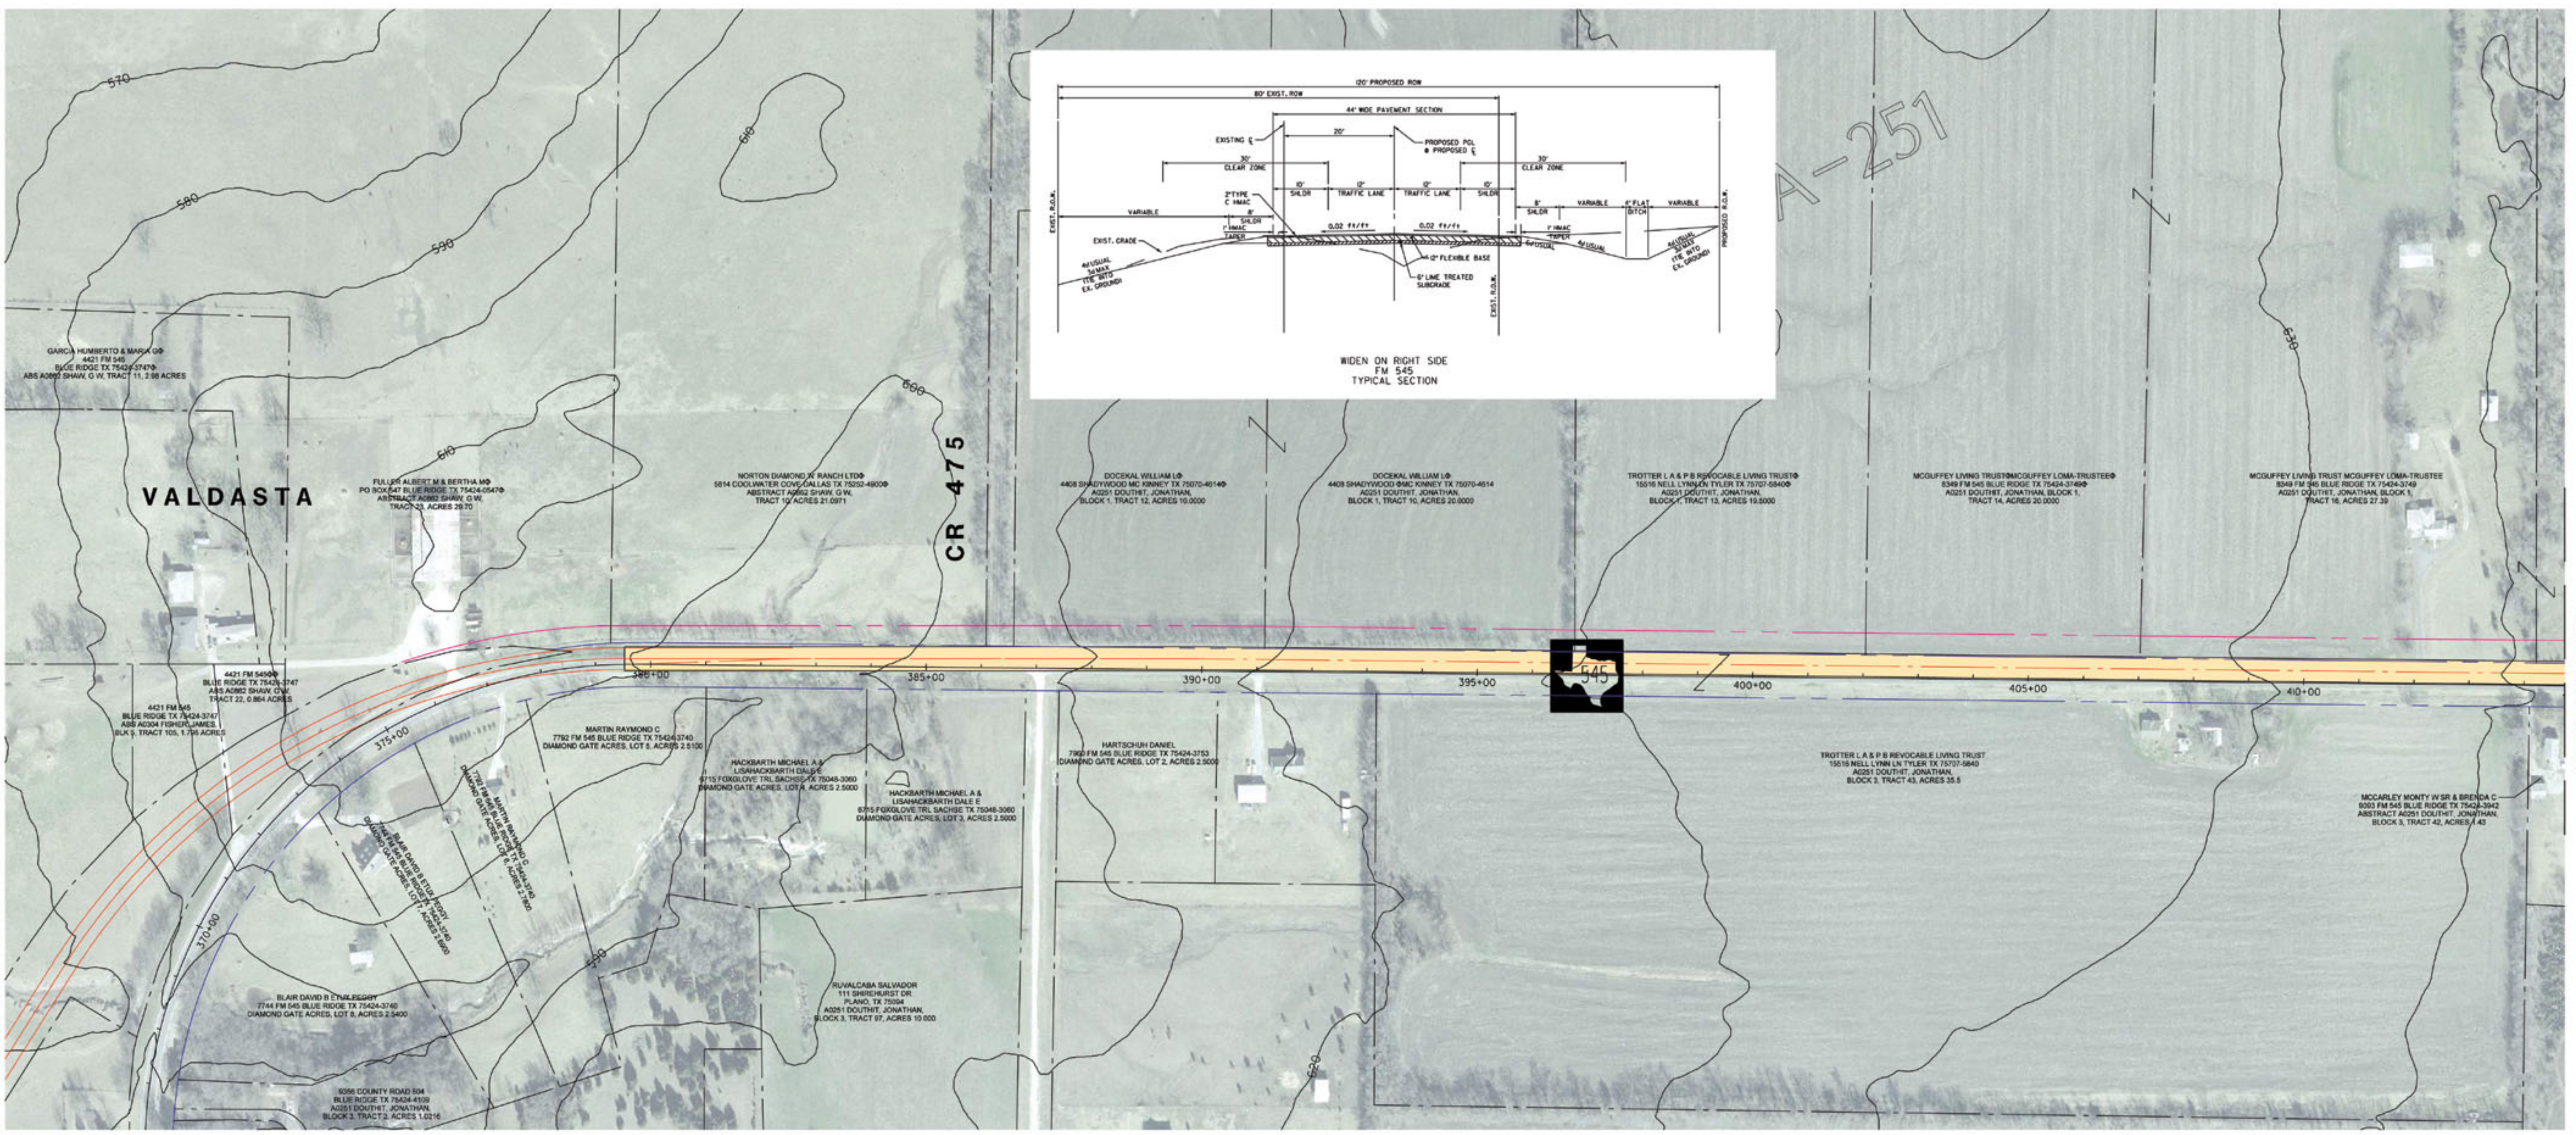
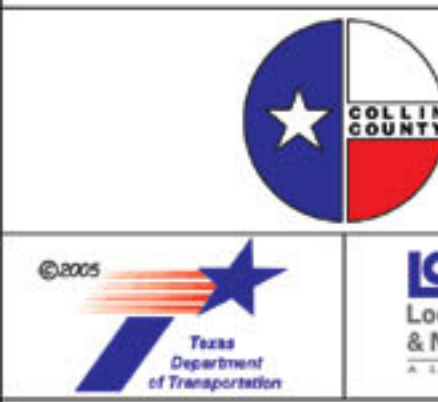
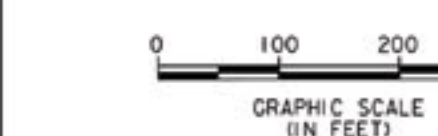
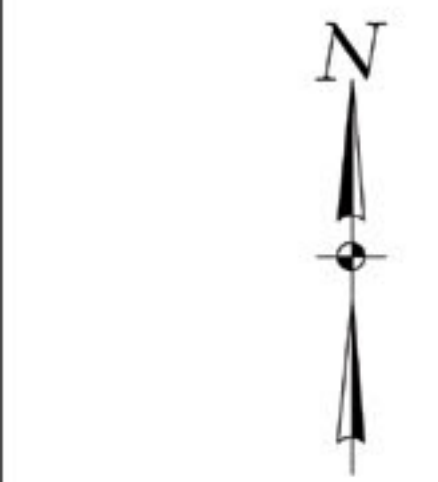


- LEGEND**
-  NEW PAVEMENT
 -  PROPOSED ROW
 -  EXISTING ROW
 -  CENTER LINE
 -  PROPERTY LINE

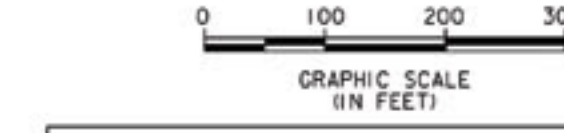

- LEGEND**
-  NEW PAVEMENT
 -  PROPOSED ROW
 -  EXISTING ROW
 -  CENTER LINE
 -  PROPERTY LINE

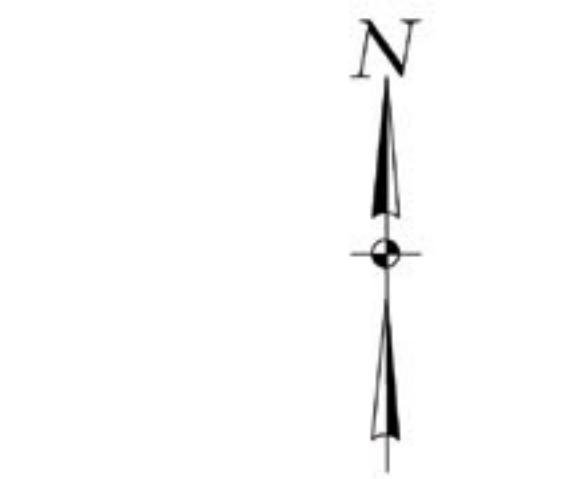

FM 545
MELISSA TO BLUE RIDGE
RECOMMENDED IMPROVEMENTS

FM 545
MELISSA TO BLUE RIDGE
RECOMMENDED IMPROVEMENTS