

LEGEND

- NEW PAVEMENT
- PROPOSED ROW
- EXISTING ROW
- CENTER LINE
- PROPERTY LINE





GRAPHIC SCALE (IN FEET)

0 100 200 300

©2005 Texas Department of Transportation

LOCKWOOD, ANDREWS & NEWMAN, INC.
A LEO & BAY COMPANY

FM 545
MELISSA TO BLUE RIDGE
RECOMMENDED IMPROVEMENTS

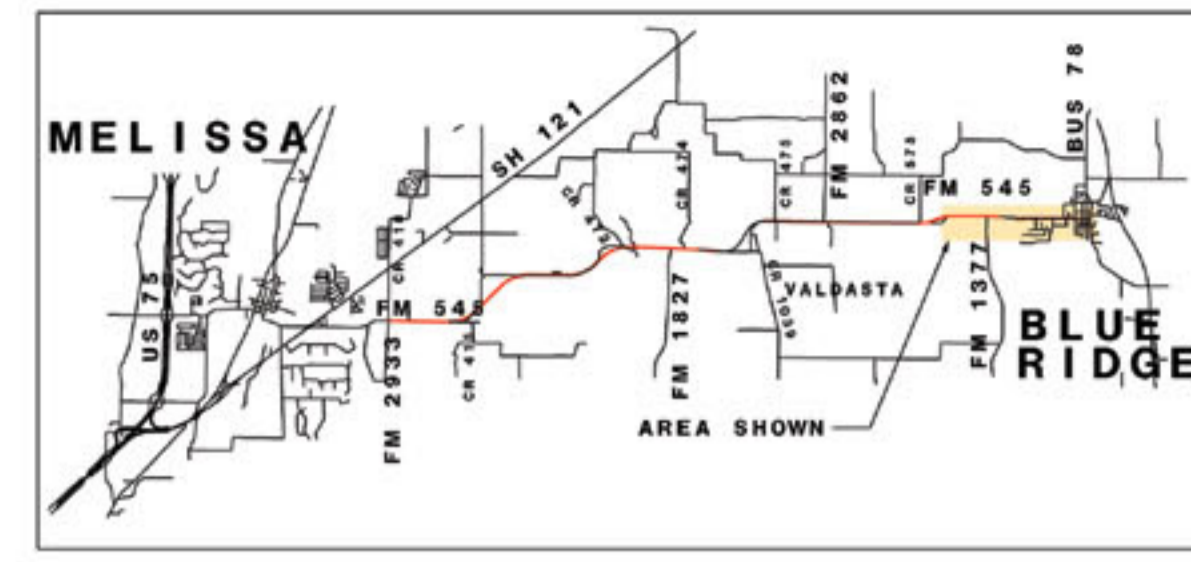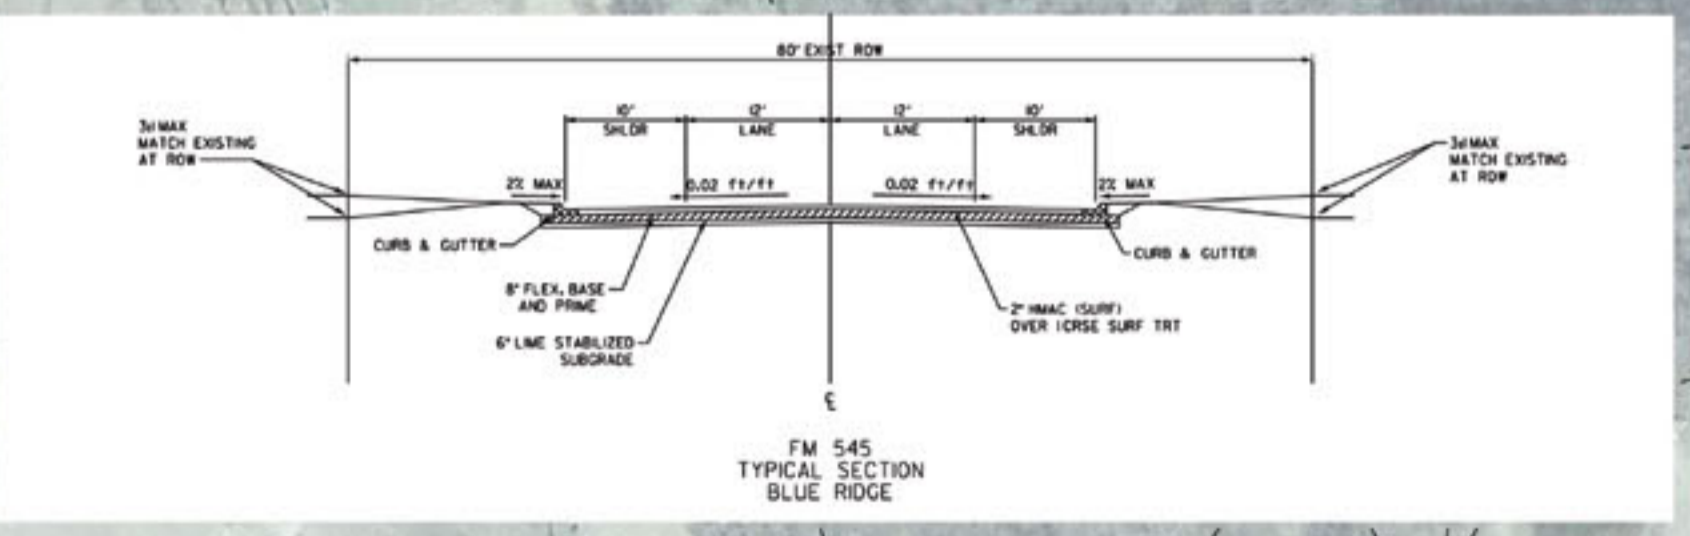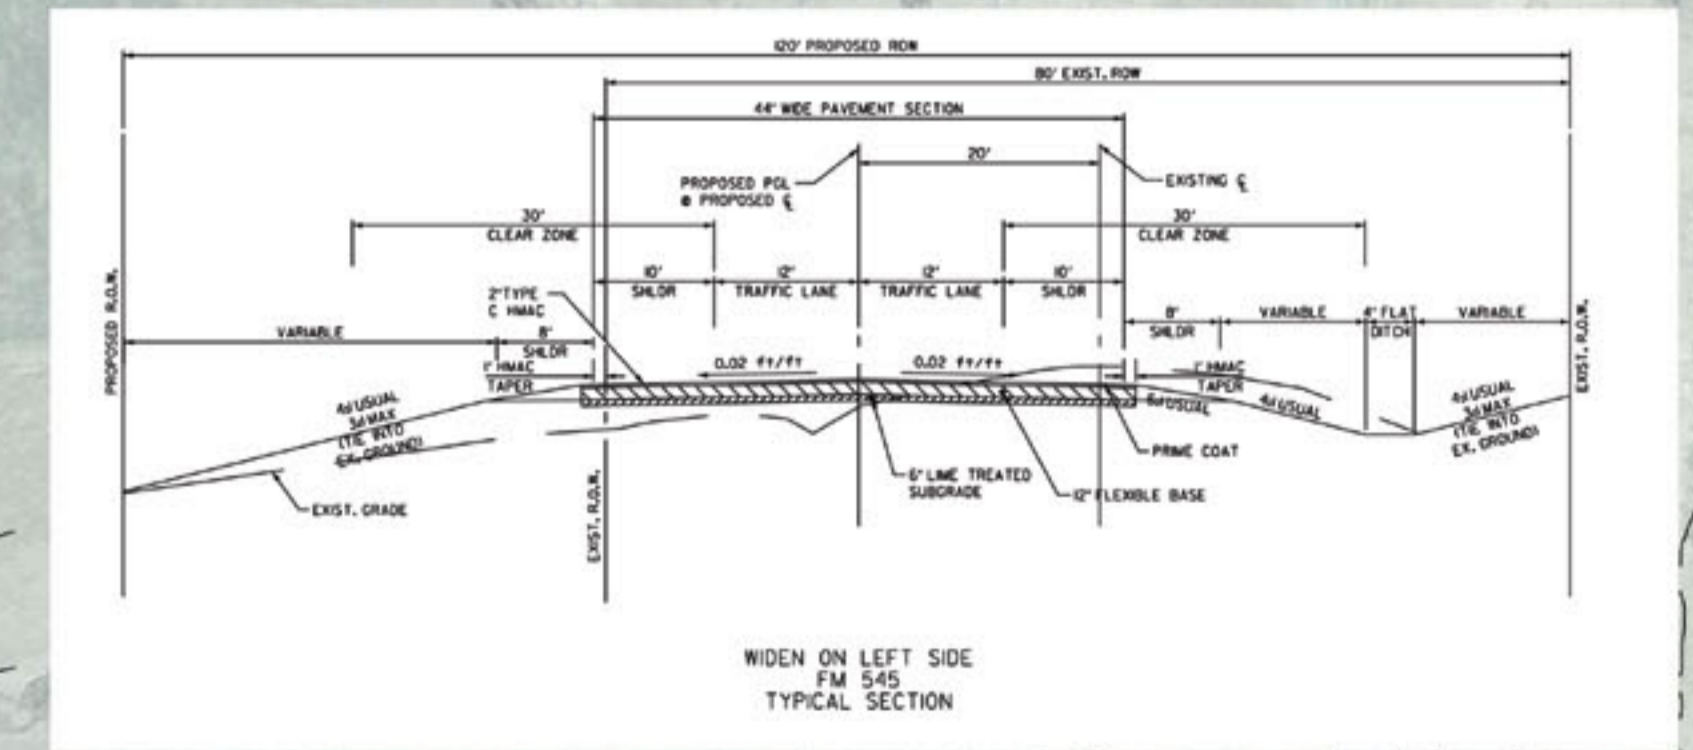 

KEY MAP

LEGEND

- NEW PAVEMENT
- PROPOSED ROW
- EXISTING ROW
- CENTER LINE
- PROPERTY LINE

GRAPHIC SCALE (IN FEET)

0 100 200 300

©2005 Texas Department of Transportation

LOCKWOOD, ANDREWS & NEWMAN, INC.
A LEO & BAY COMPANY

FM 545
MELISSA TO BLUE RIDGE
RECOMMENDED IMPROVEMENTS