


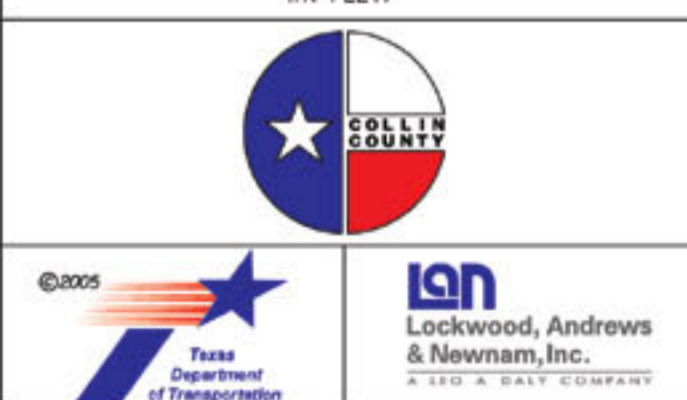


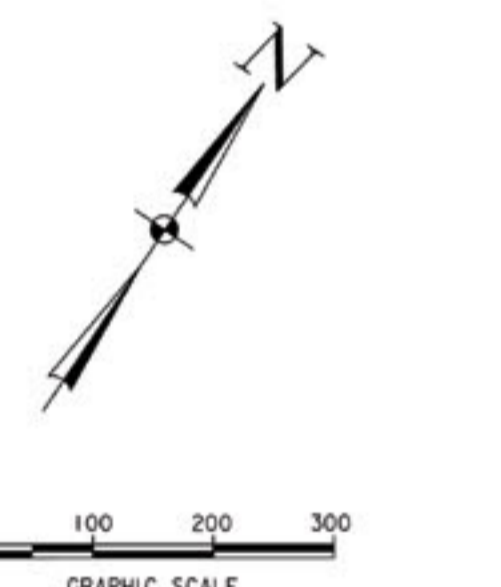

- LEGEND**
- NEW PAVEMENT
 - PROPOSED ROW
 - EXISTING ROW
 - CENTER LINE
 - PROPERTY LINE


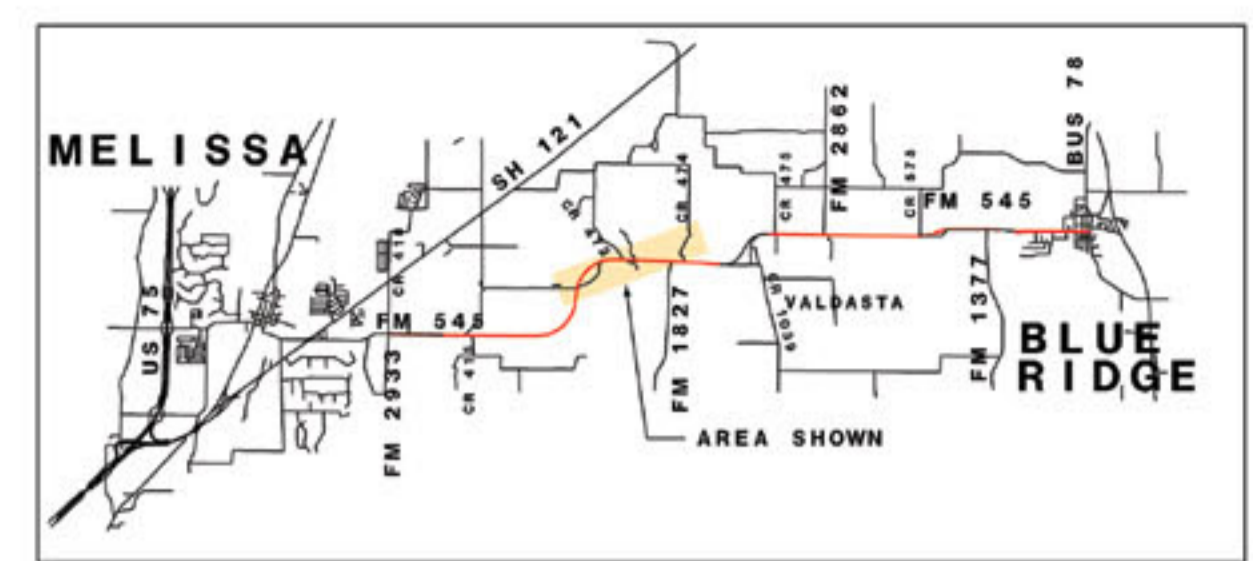


FM 545
MELISSA TO BLUE RIDGE
RECOMMENDED IMPROVEMENTS

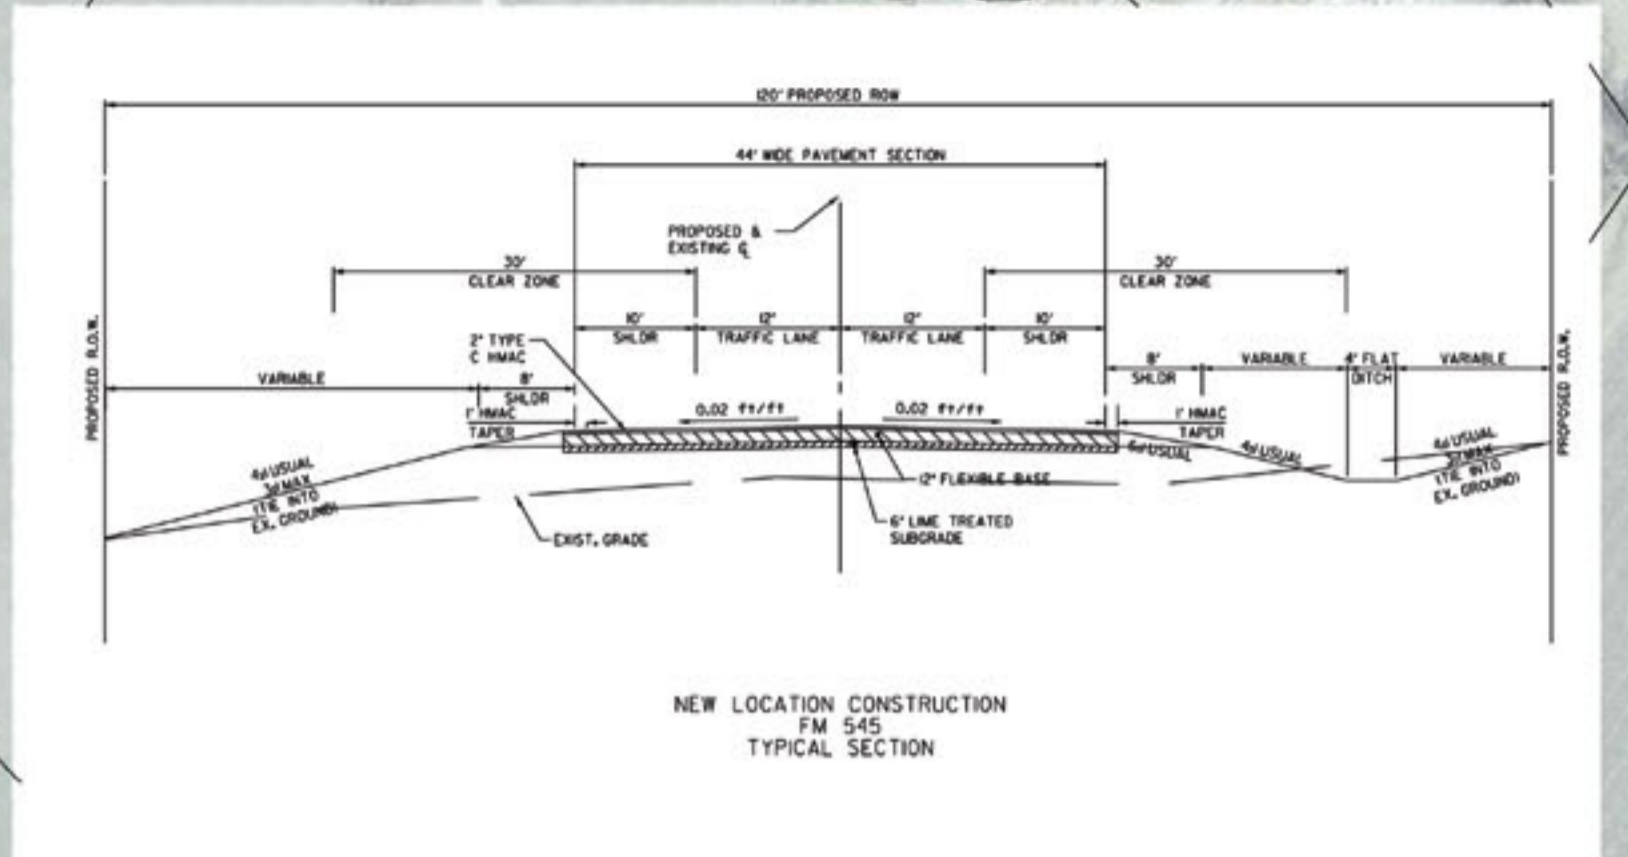

KEY MAP

- LEGEND**
- NEW PAVEMENT
 - PROPOSED ROW
 - EXISTING ROW
 - CENTER LINE
 - PROPERTY LINE

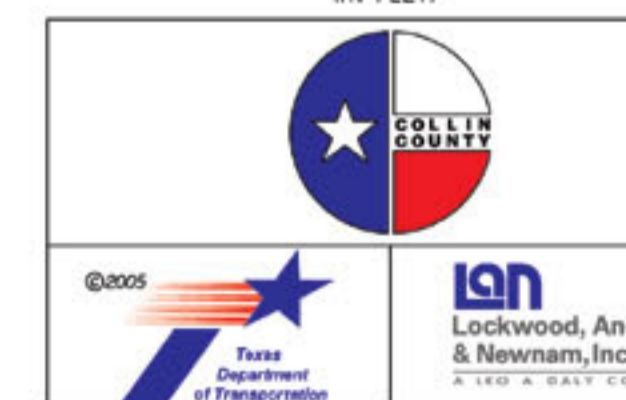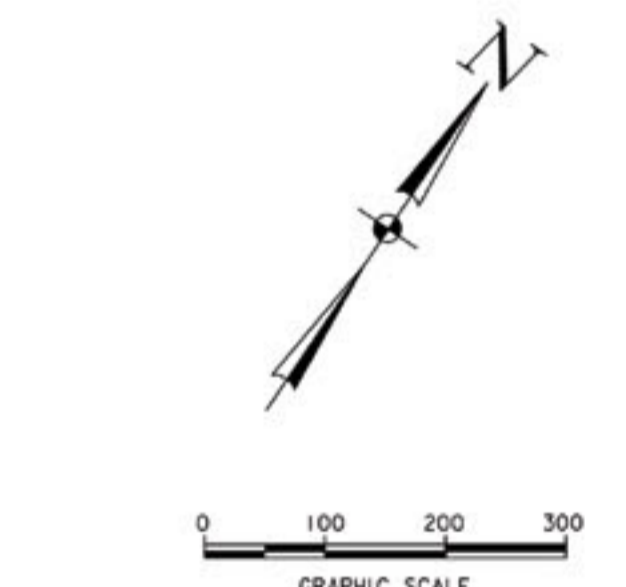

FM 545
MELISSA TO BLUE RIDGE
RECOMMENDED IMPROVEMENTS